
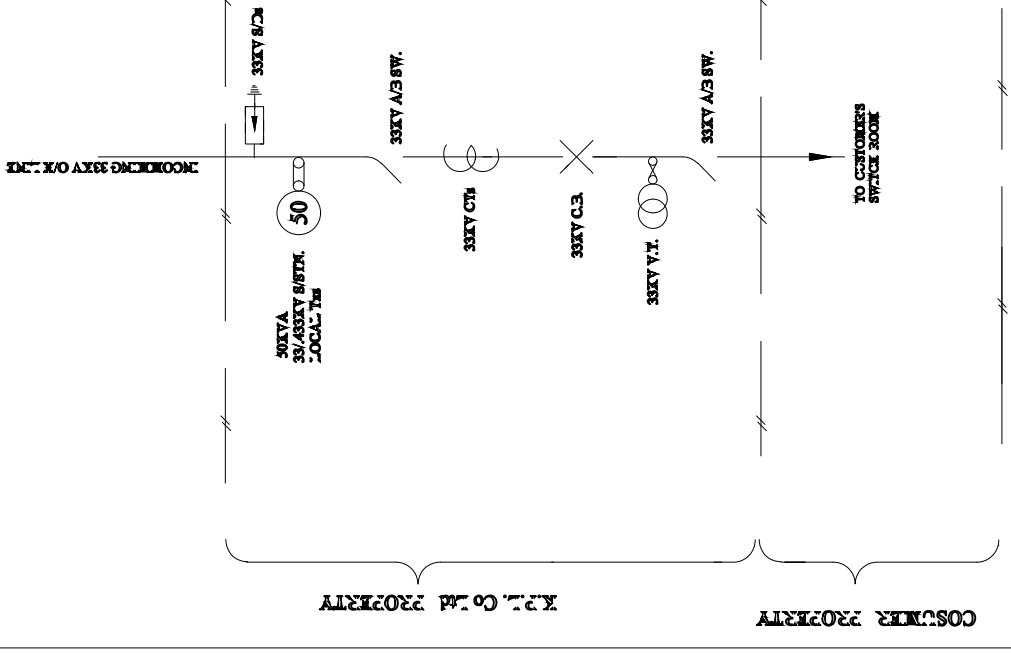


FRONT ELEVATION

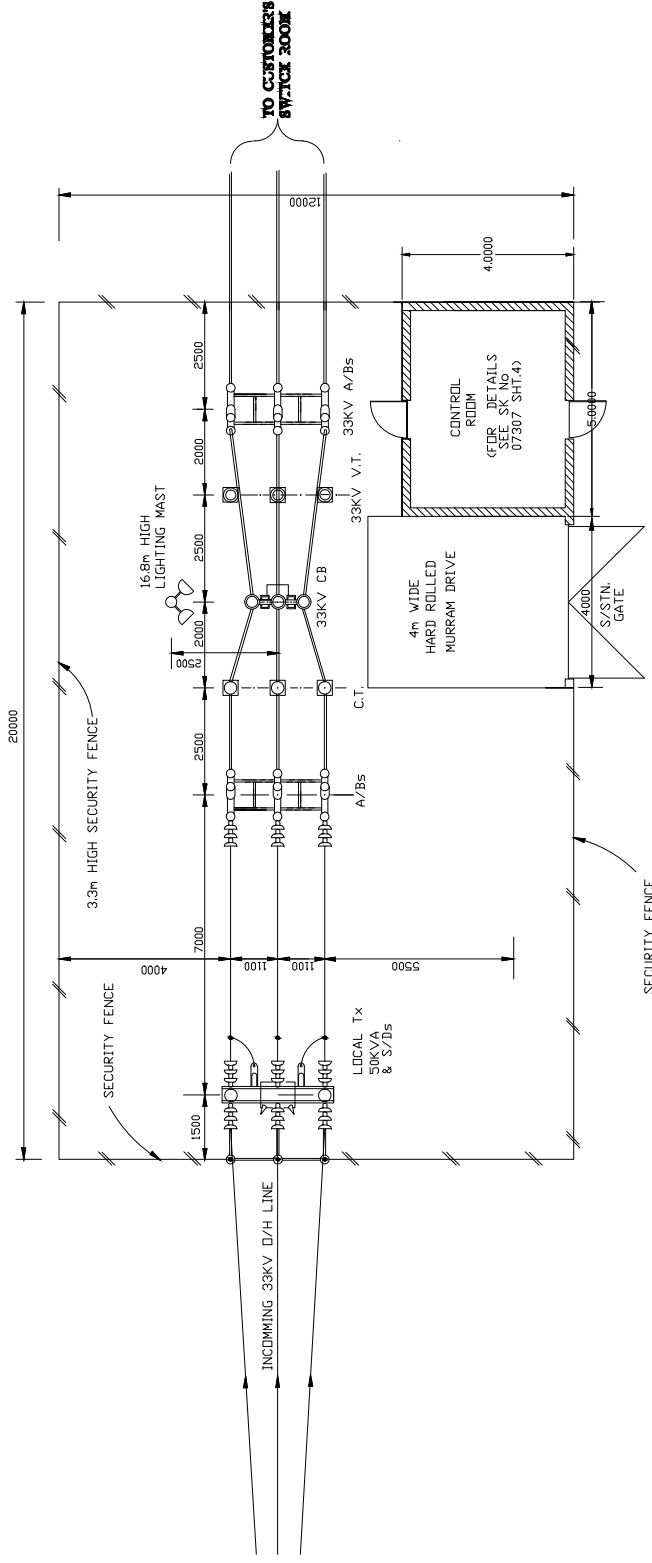

SCHEMATIC DIAGRAM

NOTES
 FOR A/Bs STRUCTURE DETAILS SEE SK. 09774 SKT.19
 FOR C.T. & V.T. STRUCTURE DETAILS SEE SK. 09774 SKT.18
 FOR CONTROL ROOM DETAILS SEE SK. 07307 SKT.4

GENERAL ARRANGEMENT FOR 33KV METERING

SCALE 1:100

DATE	BY

REV	REVISION	DATE	BY	CHECKED	DATE
1					
2					
3					
4					
5					
6					

APPROVED	