

DOCUMENT NO: KP1/6C/4/1/TSP/03/002



Kenya Power

**STEEL STRUCTURES FOR SUBSTATIONS —
SPECIFICATION**

**A Document of the Kenya Power & Lighting Co. Ltd
November 2019**



TITLE:
**STEEL STRUCTURES FOR
SUBSTATIONS-SPECIFICATION**

Doc. No.	KP1/6C/4/1/TSP/03/002
Issue No.	2
Revision No.	0
Date of Issue	2019-11-15
Page 2 of 18	

0.1 Circulation List

COPY NO.	COPY HOLDER
1	Manager, Standards
2	Electronic copy (pdf) on Kenya Power server (http://172.16.1.40/dms/browse.php?folderId=23)

REVISION OF KPLC STANDARDS

To keep abreast of progress in the industry, KPLC standards shall be regularly reviewed. Suggestions for improvements to approved standards, addressed to the Manager, Standards department, are welcome.

© Kenya Power & Lighting Co. Plc.

Users are reminded that by section 25 of the Copyright Act, 2001 (Revised 2009) Cap 130 of the Laws of Kenya copyright subsists in all KPLC standards and except as provided under section 26 of this act, no KPLC standard produced by KPLC may be reproduced, stored in retrieval system by any means without prior permission from the Managing Director & CEO, KPLC.

Issued by: Head of Section, Standards
Development

Signed:

Date: 2019-11-15

Authorized by: Head of Department, Standards

Signed:

Date: 2019-11-15



TITLE:
**STEEL STRUCTURES FOR
SUBSTATIONS-SPECIFICATION**

Doc. No.	KP1/6C/4/1/TSP/03/002
Issue No.	2
Revision No.	0
Date of Issue	2019-11-15
Page 3 of 18	

0.2 Amendment Record

Rev No.	Date (YYYY-MM-DD)	Description of Change	Prepared by (Name & Signature)	Approved by (Name & Signature)
Issue 1 Rev 0	2004-April	New issue	R & D	S. Kimatei
Issue 2 Rev 0	2019-11-15	1. Cancels and replaces Issue 1 Rev 0 2. Updated drawings	Rotich Benard	Dr. Eng. P. Kimemia

Issued by: Head of Section, Standards Development

Signed:

Date: 2019-11-15

Authorized by: Head of Department, Standards

Signed:

Date: 2019-11-15



TITLE:
**STEEL STRUCTURES FOR
SUBSTATIONS-SPECIFICATION**

Doc. No.	KP1/6C/4/1/TSP/03/002
Issue No.	2
Revision No.	0
Date of Issue	2019-11-15
Page 4 of 18	

TABLE OF CONTENTS

0.1 Circulation List	2
0.2 Amendment Record	3
FOREWORD	5
1. SCOPE	6
2. REFERENCES (NORMATIVE).....	6
3. DEFINITIONS AND ABBREVIATION.....	6
4. REQUIREMENTS.....	7
4.1. SERVICE CONDITIONS.....	7
4.2. MATERIALS AND CONSTRUCTION	7
4.2.1. Material of Manufacture	7
4.2.2. Welding	9
4.2.3. Galvanizing	9
4.2.4. Other Requirements	10
4.3. DRAWINGS	10
5. MARKING AND PACKING	11
5.1. Packing.....	11
5.2. Marking:.....	11
APPENDICES	12
APPENDIX A: TESTS AND INSPECTION (NORMATIVE)	12
APPENDIX B: QUALITY MANAGEMENT SYSTEM (NORMATIVE).....	12
APPENDIX C: TECHNICAL DOCUMENTATION (NORMATIVE).....	13
APPENDIX D: GUARANTEED TECHNICAL PARTICULARS (GTPS) — NORMATIVE.....	14

Issued by: Head of Section, Standards Development

Signed:

Date: 2019-11-15

Authorized by: Head of Department, Standards

Signed:

Date: 2019-11-15



TITLE:
**STEEL STRUCTURES FOR
SUBSTATIONS-SPECIFICATION**

Doc. No.	KP1/6C/4/1/TSP/03/002
Issue No.	2
Revision No.	0
Date of Issue	2019-11-15
Page 5 of 18	

FOREWORD

This Specification has been prepared by the Standards Department in collaboration with the Power System Design and Development Department, both of the Kenya Power and Lighting Company Plc (Kenya Power). The Power System Design & Development (PSD&D) Department prepared the drawings.

The specification lays down requirements for Steel Structures for use in Kenya Power's Substations. It supersedes all specifications for Steel Structures for Substations issued before the revision date.

This specification is based on the latest revisions of the standards quoted on the drawings and the relevant Kenya Standard. Where an equivalent standard has not been quoted in the specification, then the standard (including its revision) quoted on the drawings prevails.

If the Specifications and/or Drawings do not contain particulars of materials or components which are necessary for the proper and safe completion, operation and maintenance of the structure in question, all such materials shall be deemed to be included in the supply.

It shall be the responsibility of the manufacturer to ensure adequacy of the design and good engineering practice in the manufacture of the steel structures for Kenya Power. The manufacturer shall submit information which confirms satisfactory service experience with products which fall within the scope of this specification.

The following are members of the team that developed this specification:

Name	Department
Emmanuel B. Buluma	Power System Design & Development
Rotich Benard	Standards
Stephen Nguli	Standards

Issued by: Head of Section, Standards Development

Signed:

Date: 2019-11-15

Authorized by: Head of Department, Standards

Signed:

Date: 2019-11-15



TITLE:
**STEEL STRUCTURES FOR
SUBSTATIONS-SPECIFICATION**

Doc. No.	KPI/6C/4/1/TSP/03/002
Issue No.	2
Revision No.	0
Date of Issue	2019-11-15
Page 6 of 18	

1. SCOPE

This Specification is for Steel Structures for Substations and covers the following structures:

- i. Steel Structures for 132kV Equipment including Post Insulators, Surge Diverters, Isolators, Gantries, Steel Boom Structures and Current Transformer Structures.
- ii. Steel Structures for 66kV Equipment including Bus Bars, Voltage Transformers, Current Transformers, Surge Diverters, Post Insulators and Air Break Switches/Isolators.
- iii. Steel Structures for 33kV Equipment including Voltage Transformers, Air Break Switches/Isolators, Bus Bars, Gantries, and Current Transformers.
- iv. Steel Structures for 11kV Equipment including Neutral Link, Heat Shrink Structure/Double Sealing ends and Local Transformer.
- v. Steel Structures for Lighting Masts, Working/Security Lights and other associated equipment/fittings.

Note: The specific description being procured shall be indicated in the tender documents.

2. REFERENCES (NORMATIVE)

The following standards contain provisions which through reference in this text constitute provisions of this specification. For dated editions, the cited edition shall apply; for undated editions, the latest edition of the referenced document shall apply.

- BS EN 1011: Welding. Recommendations for welding of metallic materials
- ESI 43-95: Steelworks for Overhead Lines
- ISO 1461: Metallic Coatings – Hot dip galvanized coatings on fabricated ferrous products – Requirements
- KS 18: Specification for steel for building and construction
- KS 572 - 2017: Kenya Standard Specification for Hot-Rolled Structural Steel Sections

3. DEFINITIONS AND ABBREVIATION

For this specification, the definitions and abbreviations given in the reference standards shall apply.

Issued by: Head of Section, Standards Development

Signed:

Date: 2019-11-15

Authorized by: Head of Department, Standards

Signed:

Date: 2019-11-15



TITLE:
**STEEL STRUCTURES FOR
SUBSTATIONS-SPECIFICATION**

Doc. No.	KP1/6C/4/1/TSP/03/002
Issue No.	2
Revision No.	0
Date of Issue	2019-11-15
Page 7 of 18	

4. REQUIREMENTS

4.1. SERVICE CONDITIONS

The steel structures shall be suitable for use outdoors in tropical areas and harsh climatic conditions including areas exposed to:

- a) Altitudes of up to 2200m above sea level
- b) Humidity of up to 95%
- c) Average ambient temperature of +30°C with a minimum of -1°C and a maximum of +40°C, in direct sunlight,
- d) Pollution: Design pollution level to be taken as “Heavy” (Pollution level III) for inland and “Very Heavy” (Pollution level IV) for coastal applications in accordance with IEC 60815.
- e) *Isokeraunic* levels of up to 180 thunderstorm days per year.

4.2. MATERIALS AND CONSTRUCTION

4.2.1. Material of Manufacture

- 4.2.1.1. The steel structures shall be manufactured from hot-rolled structural steel sections in accordance with KS 18 Table 1 and KS 572:2017.
- 4.2.1.2. The hot-rolled sections for use in the manufacture of steel structures shall be free from pipe, harmful segregation, surface flaws, foreign bodies, mill scales, which cannot be removed by manual wire brushing and other defects detrimental to their use.
- 4.2.1.3. Angle sections (equal and unequal angles), channels and flats shall be hot-rolled and shall comply with the requirements of Kenya Standard KS 572:2017.
- 4.2.1.4. The tensile strength and yield stress of the steel shall be not less than 430 N/mm² and 255 N/mm² respectively.
- 4.2.1.5. The dimensions and sectional properties, tolerances on mass and dimensions shall all be in accordance with KS 02-572 and as given in Table 1.
- 4.2.1.6. All materials before and after fabrication shall be straight and free from twists. The material shall be free from blisters, scale and other defects.
- 4.2.1.7. Cutting may be by shearing, cropping, sawing or machine flare cutting. Sheared or cropped edge shall be dressed to a neat finish and be free from distortion where parts are to be in metal contact.

Issued by: Head of Section, Standards Development

Signed:

Date: 2019-11-15

Authorized by: Head of Department, Standards


Signed:

Date: 2019-11-15

Table 1: Mechanical Properties

S/.No.	Material Parameter	KPLC Requirements
A.	ANGLES	
1	Tensile strength	430-460 N/mm ²
2	Yield strength	255 N/mm ²
3	Tolerances <ul style="list-style-type: none"> • mass • Leg Length • Thickness • Out of square • straightness 	4% ±1mm to 3mm ± 0.5mm Max deviation 2mm 0.3 % of length
4	Elongation	24-26%
5	Galvanizing Thickness	>110 microns
6	Modulus of Elasticity	20*10 ⁹
7	Density	7860 kg/m ³
8	Nominal length	±0.4%
B	CHANNELS	
1	Tensile strength	430-460 N/mm ²
2	Yield strength	255 N/mm ²
3	Tolerances <ul style="list-style-type: none"> • depth • width of flange • flange thickness • thickness of web • flange out of square • flatness of web 	1.5-3mm 2.5mm -0.5mm ±5mm Max deviation 2mm Concave –max 15%
4	Elongation	24-26%
5	Galvanizing Thickness	>110 microns
6	Modulus of Elasticity	20 x 10 ⁹
7	Density	7860kg/m ³
8	Nominal length	±0.4%
C	HOLLOW SECTIONS	
1	Tensile strength	430-460 N/mm ²
2	Yield strength	255 N/mm ²
3	Tolerances <ul style="list-style-type: none"> • Length 	4%

Issued by: Head of Section, Standards Development

Signed: 

Date: 2019-11-15

Authorized by: Head of Department, Standards

Signed: 

Date: 2019-11-15

S/No.	Material Parameter	KPLC Requirements
	<ul style="list-style-type: none"> Thickness Out of square straightness 	±1mm to 3mm ± 0.5mm Max deviation 2mm 0.3 % of length
4	Elongation	24-26%
5	Galvanizing Thickness	>110 Microns
6	Modulus of Elasticity	20 x 10 ⁹
7	Density	7860 kg/m ³
8	Nominal Length	±0.4%
D.	BOLTS, NUTS AND WASHERS	
1	Safe working shear stress	120 N/mm ²
2	Grade (Bolts/Nuts)	4.6/4
3	Tolerances <ul style="list-style-type: none"> threads 	0.01mm
4	Galvanizing Thickness	>110 microns

4.2.1.8. All holes shall be drilled in one operation and burrs shall be removed. Holes shall not be formed by a gas cutting process. All matching holes for bolts shall register with each other so that a gauge 2mm less in diameter than the diameter of the bolt shall pass freely through the assembled members in a direction at right angle to such members.

4.2.1.9. Erection clearance for cleated ends of members connecting steel to steel shall not be greater than 2mm at each end.

4.2.1.10. Bending of flat straps shall be carried out cold.

4.2.2. Welding

4.2.2.1. Welding shall be by metal-arc welding and shall be as per BS EN 1011.

4.2.2.2. After welding and before galvanizing, welds shall be thoroughly cleared by sand blasting to remove slag and spatter.

4.2.3. Galvanizing

4.2.3.1. All materials to be galvanized shall be of the full dimensions shown or specified and all punching, cutting, drilling, screw tapping and the removal of burrs shall be completed before the galvanizing process commences.

Issued by: Head of Section, Standards Development

Signed: 

Date: 2019-11-15

Authorized by: Head of Department, Standards

Signed: 

Date: 2019-11-15

- 4.2.3.2. All galvanizing shall be done by the hot dip process with spelter, not less than 98% of which must be pure zinc and in accordance with ISO 1461 and Table 1.
- 4.2.3.3. Bolts shall be completely galvanized including the threads, but the threads shall be left uncoated in the case of nuts.
- 4.2.3.4. The zinc coating shall be uniform, clean, smooth and as free from spangle as possible.
- 4.2.3.5. Where specifically requested by KPLC, galvanized steel structures shall be treated after galvanizing with Sodium Dichromate Solution.

4.2.4. Other Requirements



- 4.2.4.1. Extra 2% of additional bolts/nuts/washers (both connection and anchor) of all sizes used in the structure shall be supplied with the steel structures.
- 4.2.4.2. 2 nos. coating thickness measuring equipment with valid calibration certificate (not less than one year) shall be supplied with the structures.
- 4.2.4.3. The contractor/supplier shall furnish Kenya Power with shop drawings 'As fabricated' in soft copy (.pdf and .dwg) in portable device upon award of the tender.

Table 2: Additional Requirements

CONTRACTOR COMPLIANCE SHEET		
No.	Item	KPLC Requirements
1	Confirm supply of shop drawings 'As fabricated, upon award successful bid in portable device	2 No's
2	Supply of additional bolts/nuts/washers (both connection and anchor)	Extra 2%
3	Supply calibrated coating thickness measuring equipment	2 no.

4.3. DRAWINGS

The General Arrangement Drawings given in Tables 3 shall be used in the design of the steel structures. The manufacturer shall be responsible for the adequacy of the design and of ensuring good engineering practice and good workmanship in the manufacture of the steel structures.

Issued by: Head of Section, Standards Development	Authorized by: Head of Department, Standards
Signed: 	Signed: 
Date: 2019-11-15	Date: 2019-11-15



TITLE:
**STEEL STRUCTURES FOR
SUBSTATIONS-SPECIFICATION**

Doc. No.	KP1/6C/4/1/TSP/03/002
Issue No.	2
Revision No.	0
Date of Issue	2019-11-15
Page 11 of 18	

Table 3: Structures For Equipment

No.	Item Description	Drawing SK No
1.	132kV & 66kv Surge Arrester Steel Structure	11260 Sheet 1
2.	132kV and 66 kV CTs, VTs & CVTs Steel Structure	08409/A Sheet 1
3.	132kV Post Insulator structure	09162/A Sheet 4C
4.	132kV terminal gantry galvanized steel structure	09111/A
5.	66kV isolator galvanized steel structure	08409 Sheet 3D
6.	33 & 11 kV CT & VT Structure	09774 Sheet 18
7.	33kV Air Break Switch galvanized steel structure	09774 Sheet 20
8.	33kV Bus Bars; (33/11 kV)	06779 Sheet 2
9.	33/11kV cable support galvanized steel structure	09769 Sheet 4
10.	Lightning Mast & Steel Galvanized Security Lighting Pole	09774 Sheet 9/A

5. MARKING AND PACKING

5.1. Packing

- 5.1.1. Where an item includes a number of components to form a complete assembly, all component parts shall be included in one composite package which shall be firmly strapped or bound together. The composite packages shall contain an additional 5% of the bolts, nuts and washers needed for erection of the packed structure. Each package shall contain an erection/ installation drawing and instructions in a sealed weather proof envelope (all in English Language).
- 5.1.2. All galvanized parts shall be protected from injury to the zinc coating due to abrasion during periods of transit, storage and erection

5.2. Marking:

Each assembly and package of items associated with this specification shall be suitably marked with manufacturer's identity, KPLC drawing number and item description.

.....THIS SPACE IS LEFT BLANK.....

Issued by: Head of Section, Standards Development

Signed:

Date: 2019-11-15

Authorized by: Head of Department, Standards

Signed:

Date: 2019-11-15



TITLE:
**STEEL STRUCTURES FOR
SUBSTATIONS-SPECIFICATION**

Doc. No.	KP1/6C/4/1/TSP/03/002
Issue No.	2
Revision No.	0
Date of Issue	2019-11-15
Page 12 of 18	

APPENDICES

APPENDIX A: TESTS AND INSPECTION (NORMATIVE)

A.1. It shall be the responsibility of the manufacturer to perform or to have performed the tests specified and whatever other tests normally performed at works including the following:

- a) Chemical composition of the steel
- b) Tensile test
- c) Yield strength
- d) Hardness tests
- e) Galvanization tests

A.2. KPLC authorized Engineers shall have access at all reasonable time to all places of work and when work is being carried out and shall be provided with all necessary facilities (by the manufacturer) for inspection during fabrication.

A.3. All the manufactured structures shall be offered for factory acceptance tests and inspection in the presence of KPLC engineers. During the FAT at the manufacturer's works, the quantities which will be ready and offered for inspection and tests shall be considered already tested.

A.4. On receipt of the structures, Kenya Power shall inspect them and may perform or have performed any of the relevant tests to verify compliance with the specification. The supplier shall replace without charge to Kenya Power items which upon examination, test or use fail to meet any of the requirements in the specification.

APPENDIX B: QUALITY MANAGEMENT SYSTEM (NORMATIVE)

B.1. The supplier shall submit a Quality Assurance Plan (QAP) that shall be used to ensure that the steel structure material, workmanship, tests, service capability, etc. will fulfil the requirements stated in the contract documents, standards, specifications and regulations. The QAP shall be based on and include relevant parts to fulfil the requirements of ISO 9001:2015

B.2. The bidder shall indicate the delivery time of the steel structure, manufacturer's monthly and annual production capacity and experience in the production of the items. A detailed list and contact addresses (including e-mail) of the manufacturer's previous customers outside the country of manufacture for the steel structure sold in the last five years together with reference letters from four of the customers shall be submitted with the tender for evaluation.

Issued by: Head of Section, Standards
Development

Signed:

Date: 2019-11-15

Authorized by: Head of Department, Standards

Signed:

Date: 2019-11-15



TITLE:
**STEEL STRUCTURES FOR
SUBSTATIONS-SPECIFICATION**

Doc. No.	KP1/6C/4/1/TSP/03/002
Issue No.	2
Revision No.	0
Date of Issue	2019-11-15
Page 13 of 18	

APPENDIX C: TECHNICAL DOCUMENTATION (NORMATIVE)

C.1. The bidder shall submit its tender complete with technical documents for tender evaluation. The technical documents to be submitted (all in English language) for tender evaluation shall include the following:

- a) Fully-filled clause by clause Guaranteed Technical Particulars (GTPs)- Appendix D - stamped and signed by the manufacturer.
- b) Shop drawings in soft copy (.pdf and .dwg)
- c) Copies of the Manufacturer's catalogues, brochures and technical data;
- d) Copies of required test certificates and test reports
- e) Details of manufacturing capacity and the manufacturer's experience
- f) Sales records for previous five years and reference letters from at least four of the customers;

C.2. The successful bidder (supplier) shall submit the following documents/details to The Kenya Power & Lighting Company for approval before manufacture:

- a) Fully filled clause by clause Guaranteed Technical Particulars (GTPs) stamped and signed by the manufacturer (**Please note these are not the ones submitted with the tender but ones based**);
- b) Shop drawings 'As fabricated' in soft copy (.pdf and .dwg) in portable device Drawings shall have technical data of the galvanized steel structure; stamped and signed by the manufacturer.
- c) Marking and packaging details.

.....THIS SPACE IS LEFT BLANK.....

Issued by: Head of Section, Standards Development

Signed:

Date: 2019-11-15

Authorized by: Head of Department, Standards

Signed:

Date: 2019-11-15



TITLE:
**STEEL STRUCTURES FOR
SUBSTATIONS-SPECIFICATION**

Doc. No.	KP1/6C/4/1/TSP/03/002
Issue No.	2
Revision No.	0
Date of Issue	2019-11-15
Page 14 of 18	

APPENDIX D: GUARANTEED TECHNICAL PARTICULARS (GTPS) — NORMATIVE

(to be filled, stamped and signed by the Supplier and submitted together with relevant copies of the Manufacturer's catalogues, brochures, drawings, technical data, sales records for previous five years, four customer reference letters, details of suppliers' capacity and experience; and copies of complete test certificates and test reports for tender evaluation or approval, all in English Language, as per clauses C.1 and C.2)

Tender No.


Bidder's name and Address.....

Description		Bidder's offer		
1. Manufacturer's Name & Country of manufacture		State		
2. Name of item to be supplied		State		
3. Type of galvanized steel structure		Specify		
Clause	Description	Bidders offer*		
1.	Scope	State		
2	Applicable Standards	List		
4.1	Service conditions	Specify		
4.2.1	General Requirements			
4.2.1.1	Manufacturing standards	State		
4.2.1.2	Surface integrity of hot-rolled sections for use in the manufacture of steel structures	Specify		
4.2.1.3	Angle sections, channels and flats are hot-rolled and complies with the requirements of Kenya Standard KS 02-572			
4.2.1.4	Tensile strength of the steel	State		
	Yield stress of the steel	State		
4.2.1.5	Mechanical Properties	State		
A. ANGLES				
	Sr.No	Material Parameter	KPLC Requirements	
Table 1	1	Tensile strength	430-460 N/mm ²	State value
	2	Yield strength	255 N/mm ²	State value
	3	Tolerances <ul style="list-style-type: none"> • mass • Leg Length • Thickness • Out of square • straightness 	4% +/- 1mm to 3mm +/- 0.5mm Max deviation 2mm 0.3 % of length	State values
	4	Elongation	24-26%	State value

Issued by: Head of Section, Standards Development	Authorized by: Head of Department, Standards
Signed:	Signed:
Date: 2019-11-15	Date: 2019-11-15

5	Galvanizing Thickness	>110 μm	State value
6	Modulus of Elasticity	20×10^9	State value
7	Density	7860kg/m^3	State value
8	Nominal length	+/-0.4%	State value
B. CHANNELS			
1	Tensile strength	430-460 N/mm^2	State value
2	Yield strength	255 N/mm^2	State value
3	Tolerances <ul style="list-style-type: none"> depth width of flange flange thickness thickness of web flange out of square flatness of web 	1.5-3mm 2.5mm -0.5mm +/-5mm Max deviation 2mm Concave –max 15%	State values
4	Elongation	24-26%	State value
5	Galvanizing Thickness	>110 μm	State value
6	Modulus of Elasticity	20×10^9	State value
7	Density	7860kg/m^3	State value
8	Nominal length	+/-0.4%	State value
C. HOLLOW SECTIONS			
1	Tensile strength	430-460 N/mm^2	State value
2	Yield strength	255 N/mm^2	State value
3	Tolerances <ul style="list-style-type: none"> Length Thickness Out of square straightness 	4% +/- 1mm to 3mm +/- 0.5mm Max deviation 2mm 0.3 % of length	State values
4	Elongation	24-26%	State value
5	Galvanizing Thickness	>110 μm	State value
6	Modulus of Elasticity	20×10^9	State value
7	Density	7860 kg/m^3	State value
8	Nominal Length	+/-0.4%	State value
D. BOLTS,NUTS,WASHER			
1	Safe working shear stress	120 N/mm^2	State value
2	Grade (Bolts/Nuts)	4.6/4	State value
3	Tolerances <ul style="list-style-type: none"> threads 	0.01mm	State value
4	Galvanizing Thickness	>110 μm	State value
4.2.1.6	Materials before and after fabrication are straight and free from twists		Specify

Issued by: Head of Section, Standards Development

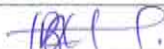Signed: 

Date: 2019-11-15

Authorized by: Head of Department, Standards

Signed: 

Date: 2019-11-15



TITLE:
**STEEL STRUCTURES FOR
SUBSTATIONS-SPECIFICATION**

Doc. No.	KP1/6C/4/1/TSP/03/002
Issue No.	2
Revision No.	0
Date of Issue	2019-11-15
Page 16 of 18	

4.2.1.7	Sheared or cropped edge are dressed to a neat finish and are free from distortion	Specify
	All holes are drilled in one operation and burrs are removed	Specify
	Holes are not be formed by a gas cutting process	Specify
4.2.1.8	All matching holes for bolts registers with each other so that a gauge 2mm less in diameter than the diameter of the bolt passes freely through the assembled members in a direction at right angle to such members	Specify
4.2.1.9	Erection clearances for cleated ends of members connecting steel to steel	Specify
4.2.1.10	Bending of flat straps are carried out cold	Specify
4.2.2	Welding	State
4.2.2.1	Type of welding	State
4.2.2.2	Mode of cleaning of welds	State
4.2.3	Galvanizing	
4.2.3.1	All punching, cutting, drilling, screw tapping and the removal of burrs are completed before the galvanizing process commences	Specify
4.2.3.2	Type of galvanization	Specify
4.2.3.3	Bolts are completely galvanized including the threads, and the threads are left uncoated in the case of nuts	Specify
4.2.3.4	Uniformity of the zinc coating	Specify
4.2.3.5	Post-treatment (chromating)	State

CONTRACTOR COMPLIANCE SHEET			
No.	Item	KPLC Requirements	Bidders values
1	Confirm supply of shop drawings 'As fabricated, upon award successful bid in portable device	2 No's	Specify
2	Supply of additional bolts/nuts/washers (both connection and anchor)	Extra 2%	Specify
3	Supply calibrated coating thickness measuring equipment	2 no.	Specify

4.3	Drawings			
	Table 3	No.	Item Description	Drwg No
		1.	132kV Surge Arrester Steel Structure	Specify Drwg No
		2.	132kV Current Transformer Structure, 3m high	Specify Drwg No
		3.	132kV Isolator Structure	Specify Drwg No
		4.	132kv bus bar galvanized steel structure 9000mm high	Specify Drwg No
		5.	132kv terminal gantry galvanized steel structure	Specify Drwg No
		6.	66kV Current Transformer & Voltage Transformer Structure	Specify Drwg No
7.	66kV isolator galvanized steel structure	Specify Drwg No		

Issued by: Head of Section, Standards Development	Authorized by: Head of Department, Standards
Signed:	Signed:
Date: 2019-11-15	Date: 2019-11-15



Kenya Power

TITLE:

**STEEL STRUCTURES FOR
SUBSTATIONS-SPECIFICATION**

Doc. No.

KP1/6C/4/1/TSP/03/002

Issue No.

2

Revision No.

0

Date of Issue

2019-11-15

Page 17 of 18

		8.	66kv surge diverter galvanized steel structure 2400mm high	Specify Drwg No
		9.	33 & 11 kV CT & VT Structure, 2.4m high	Specify Drwg No
		10.	33kv Air break switch galvanized steel structure 5000mm high	Specify Drwg No
		11.	33kV Bus Bars; (33/11 kV)	Specify Drwg No
		12.	33/11Kv cable support galvanized steel structure 4000mm high	Specify Drwg No
		13.	11kV Post Insulator/surge diverter galvanized steel structure 5000mm high	Specify Drwg No
		14.	Lightning Mast & Steel Galvanized Security Lighting Pole	Specify Drwg No
5	Marking & Packing			
5.1.1	Where an item includes a number of components to form a complete assembly, all component parts are included in one composite package which shall be firmly strapped or bound together			State
5.1.2	All galvanized parts are protected from injury to the zinc coating due to abrasion during periods of transit, storage and erection			State
5.2	Markings			State
A1	Tests to be performed			State
	Responsibility to perform all the tests specified			State
	Responsibility to perform all the tests on galvanization			State
A2	Standards for inspection and testing			State
A3	All manufactured galvanized steel structure shall be offered for FATs and inspection in the presence of KPLC engineers at manufacturers site			State
A4	Supplier shall replace without charge to KPLC items that don't meet specification			State
B1	QAP			State
B2	Delivery time, Production capacity & experience of the manufacturer			State
C1	Technical documents to be submitted with tender documents			
	a.	Fully-filled clause by clause Guaranteed Technical Particulars (GTPs)- Appendix D - stamped and signed by the manufacturer.		Specify
	b.	Shop drawings in soft copy (.pdf and .dwg)		state
	c.	Manufacturer's catalogues, brochures, and technical data;		Specify
	d.	Copies of required test certificates and test reports		State
	e.	Details of manufacturing capacity		State

Issued by: Head of Section, Standards Development

Signed:

Date: 2019-11-15

Authorized by: Head of Department, Standards

Signed:

Date: 2019-11-15



TITLE:
**STEEL STRUCTURES FOR
SUBSTATIONS-SPECIFICATION**

Doc. No.	KP1/6C/4/1/TSP/03/002
Issue No.	2
Revision No.	0
Date of Issue	2019-11-15
Page 18 of 18	


	f. Sales records for previous five years and reference letters from at least four of the customers;	State
C2	Documents to be submitted for approval before manufacture	
	a. Fully filled clause by clause Guaranteed Technical Particulars (GTPs	State
	b. Drawings and technical data of the galvanized steel structure; stamped and signed by the manufacturer.	State
	c. Marking and packaging details	State

NOTE:

- 1) Bidders shall give full details of the items on offer as per the specification and applicable standards. The details provided shall conform to the test reports and their certificates, as well as labeled drawings complete with dimensions, catalogues and/or brochures for the purpose of tender evaluation.
- 2) Bidders should note that the above Guaranteed Technical Particulars Schedules must be fully completed and submitted with the bid. Wherever there is conflict between the GTPs and the clauses in the specification, the clauses in the specification take precedence. Failure to complete the schedules shall lead to rejection of the bid.
- 3) Guaranteed values shall be specified. * Words like 'agreed', 'confirmed', 'As per KPLC specifications', etc. shall not be accepted and shall be considered non-responsive.

.....
Manufacturer's Name, Signature, Stamp and Date

Issued by: Head of Section, Standards Development	Authorized by: Head of Department, Standards
Signed:	Signed:
Date: 2019-11-15	Date: 2019-11-15

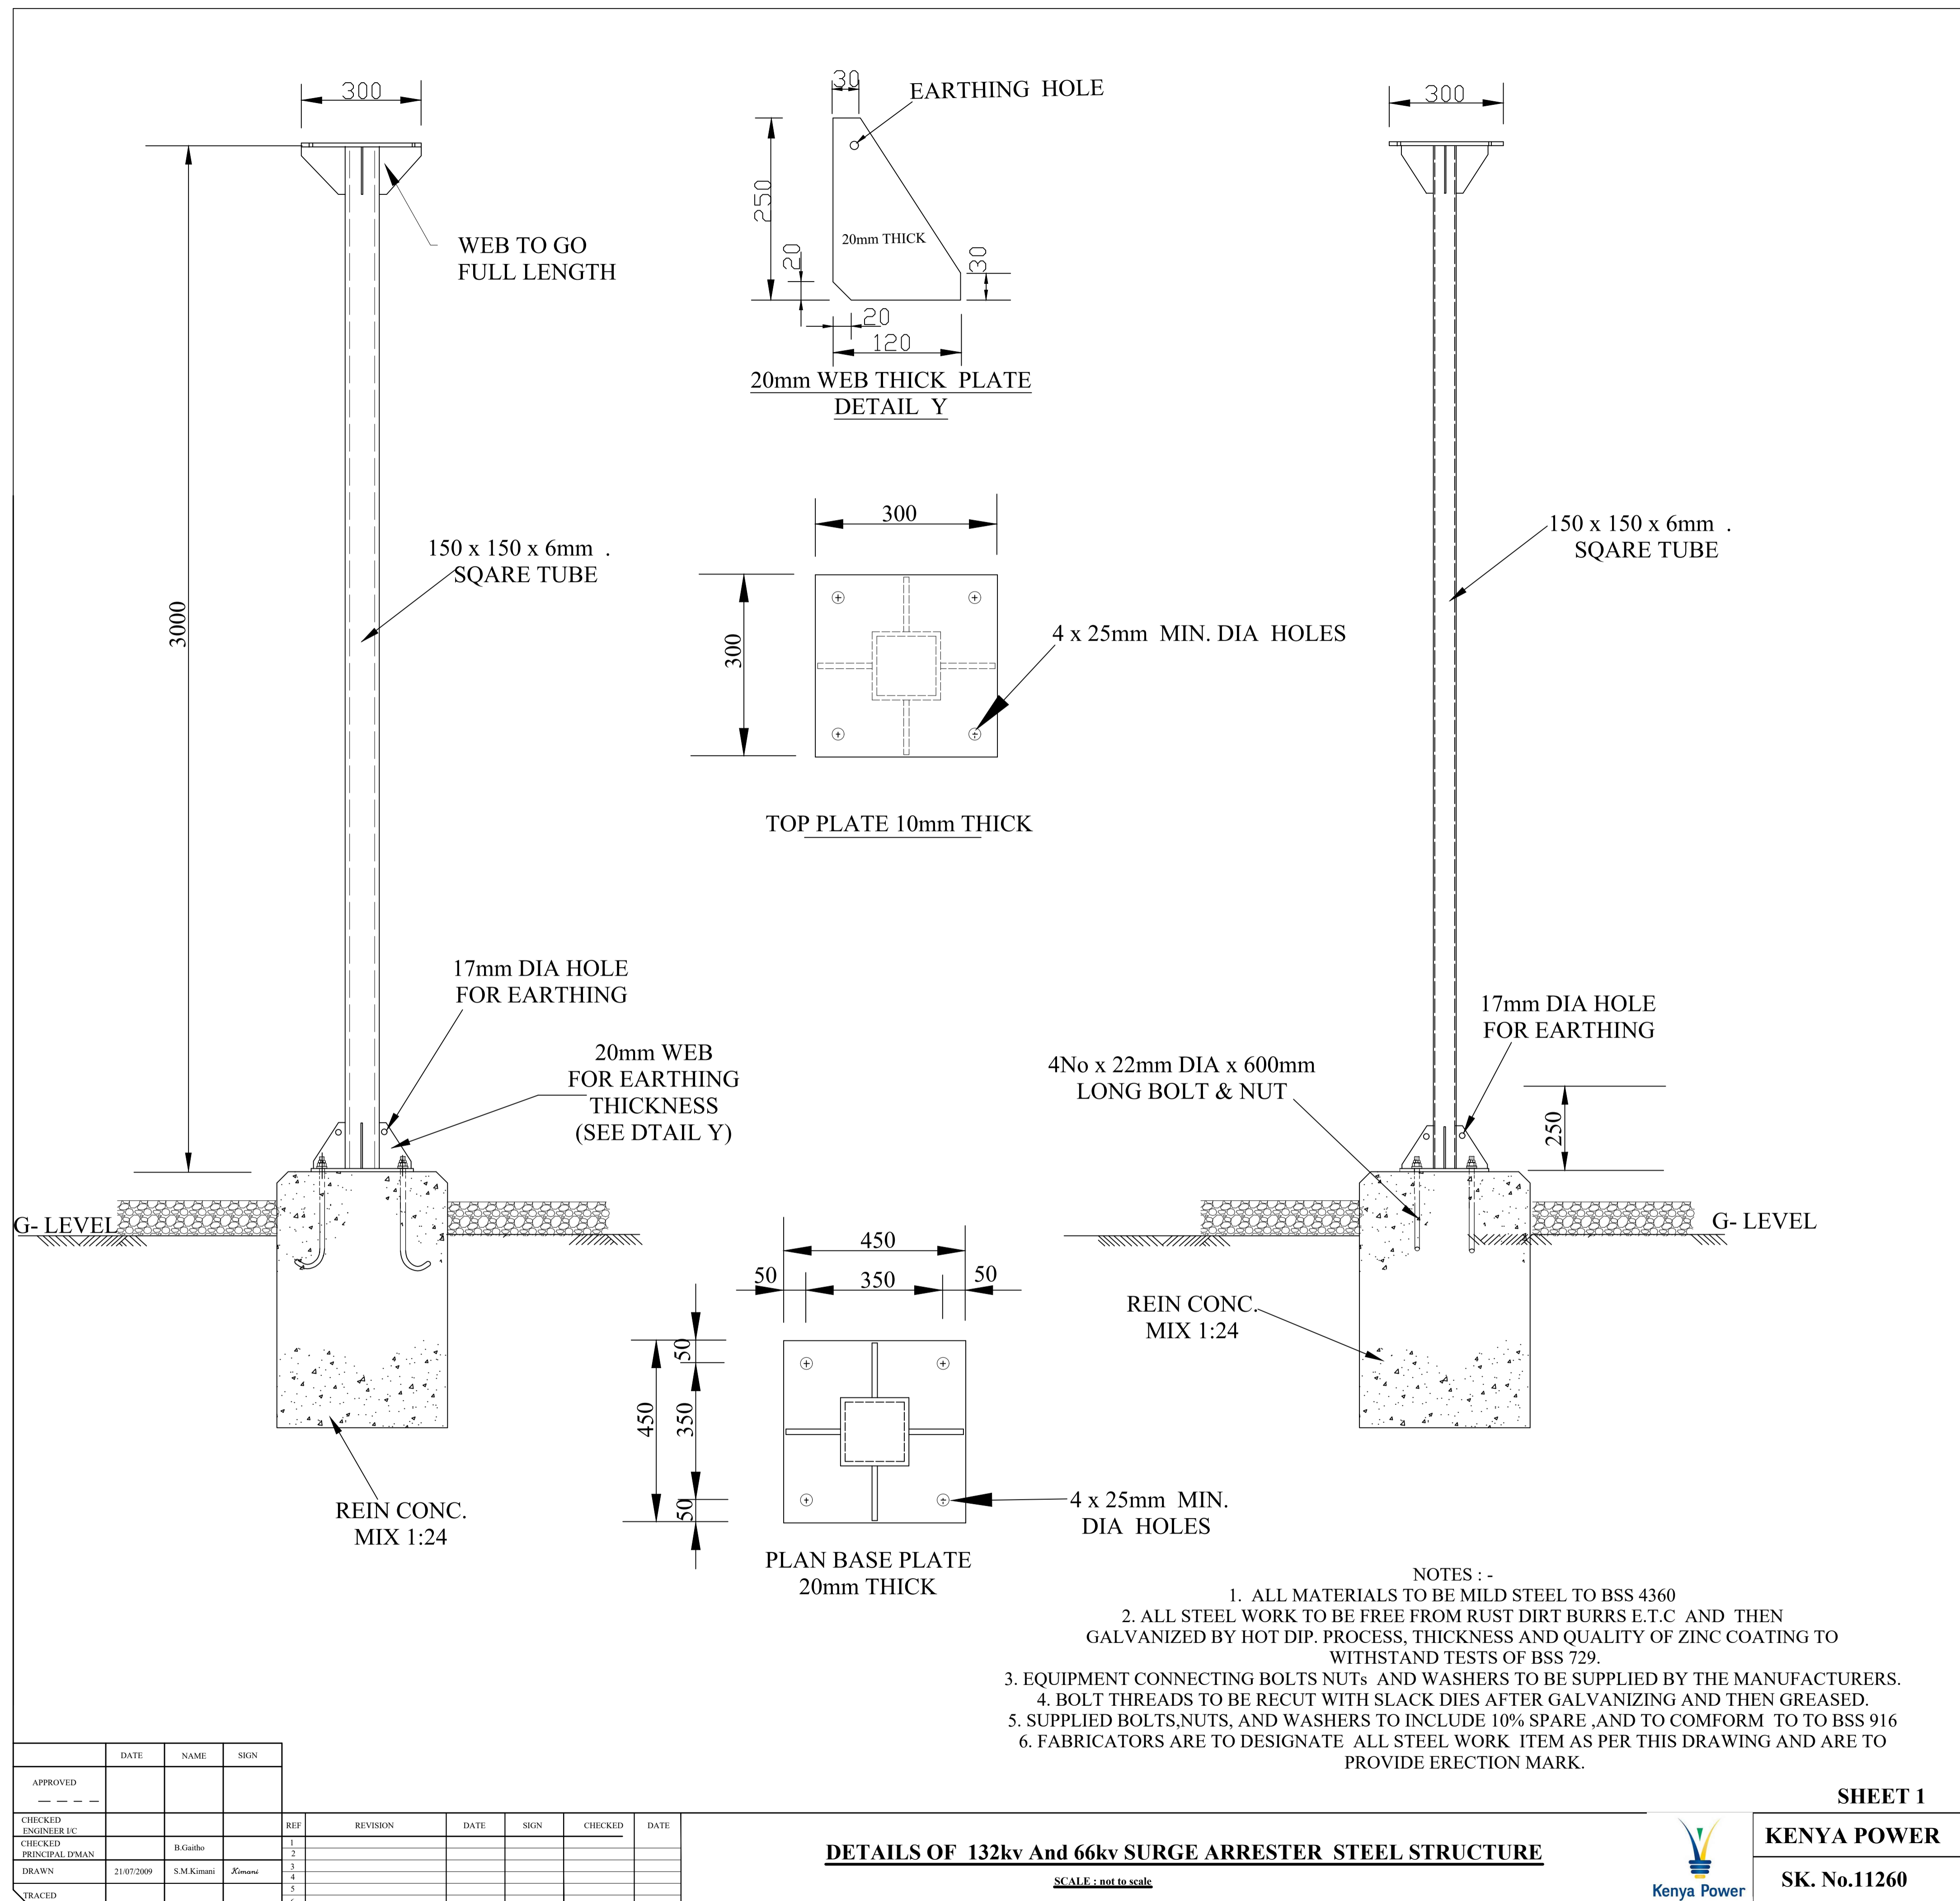

DETAILS OF 132kv And 66kv SURGE ARRESTER STEEL STRUCTURE






SCALE : not to scale



KENYA POWER

SK. No.11260

SHEET 1

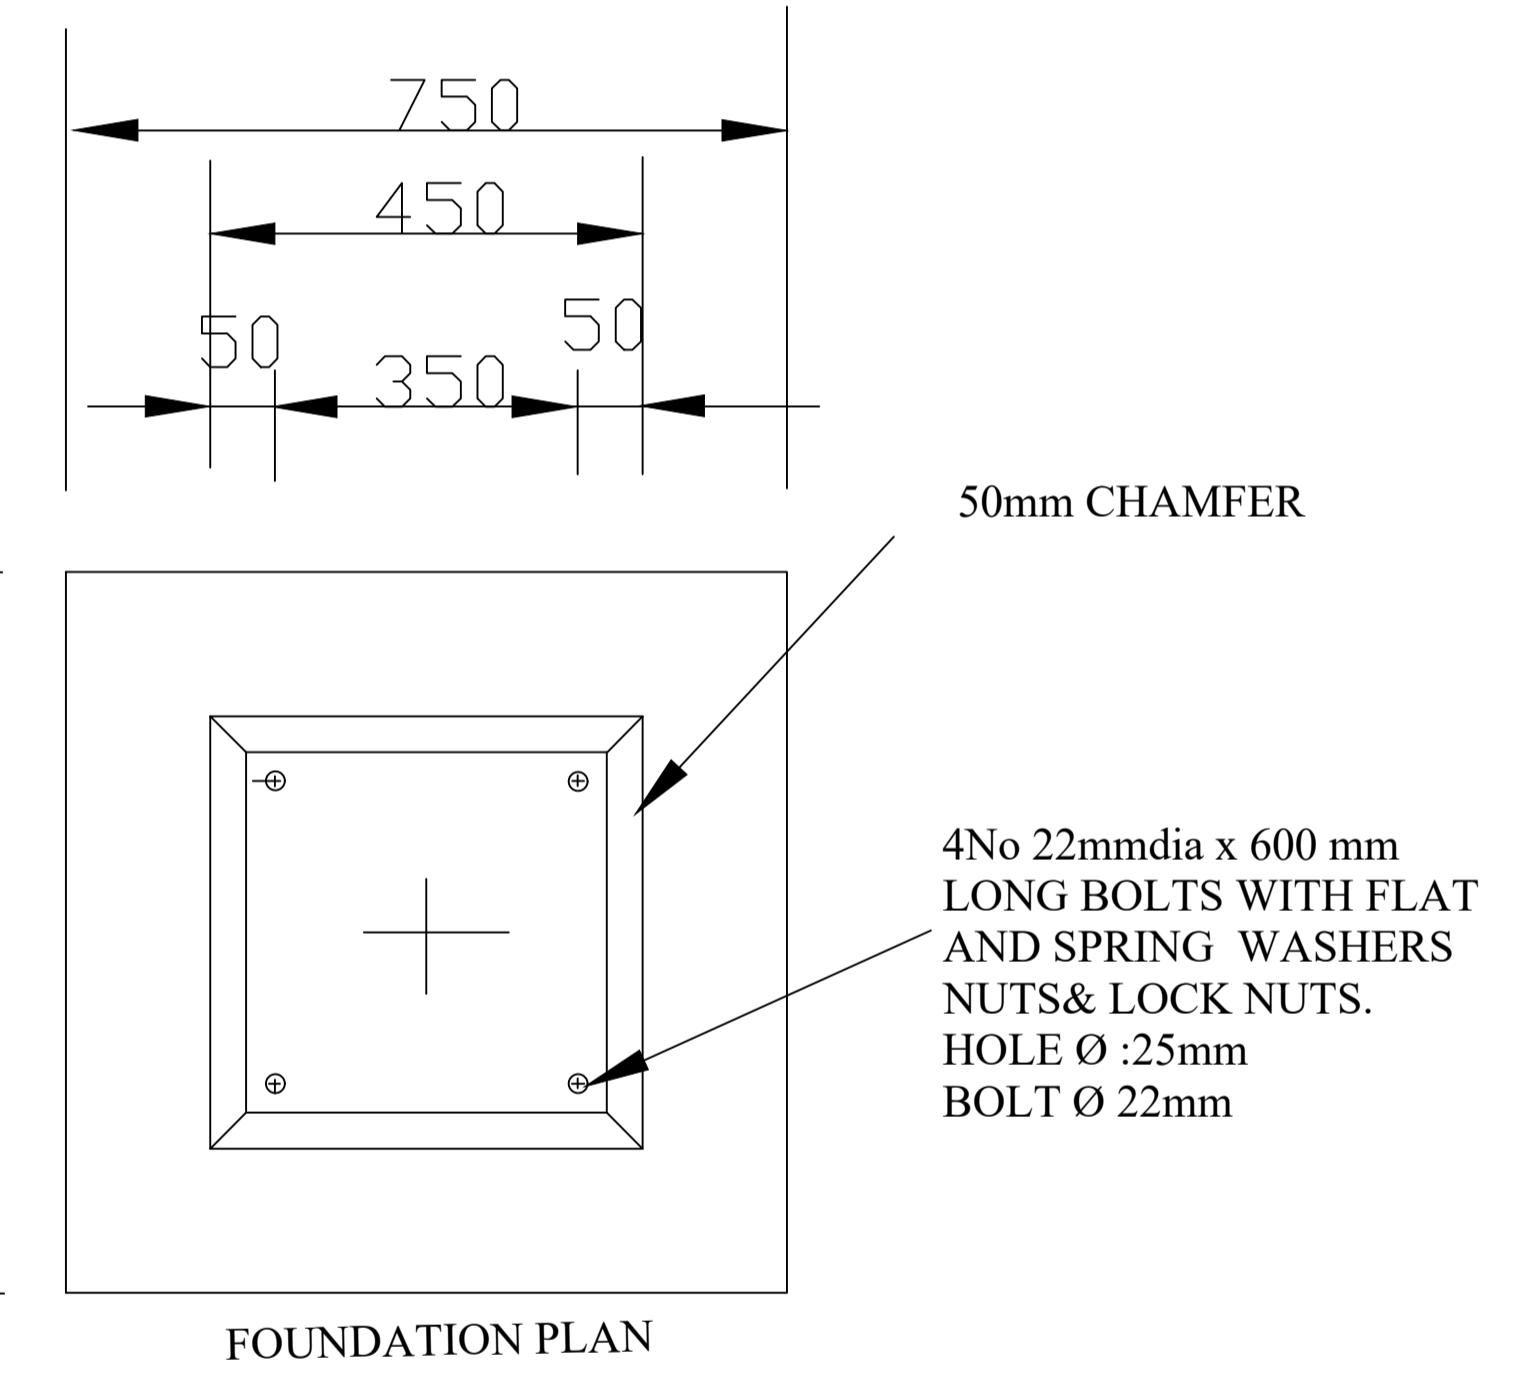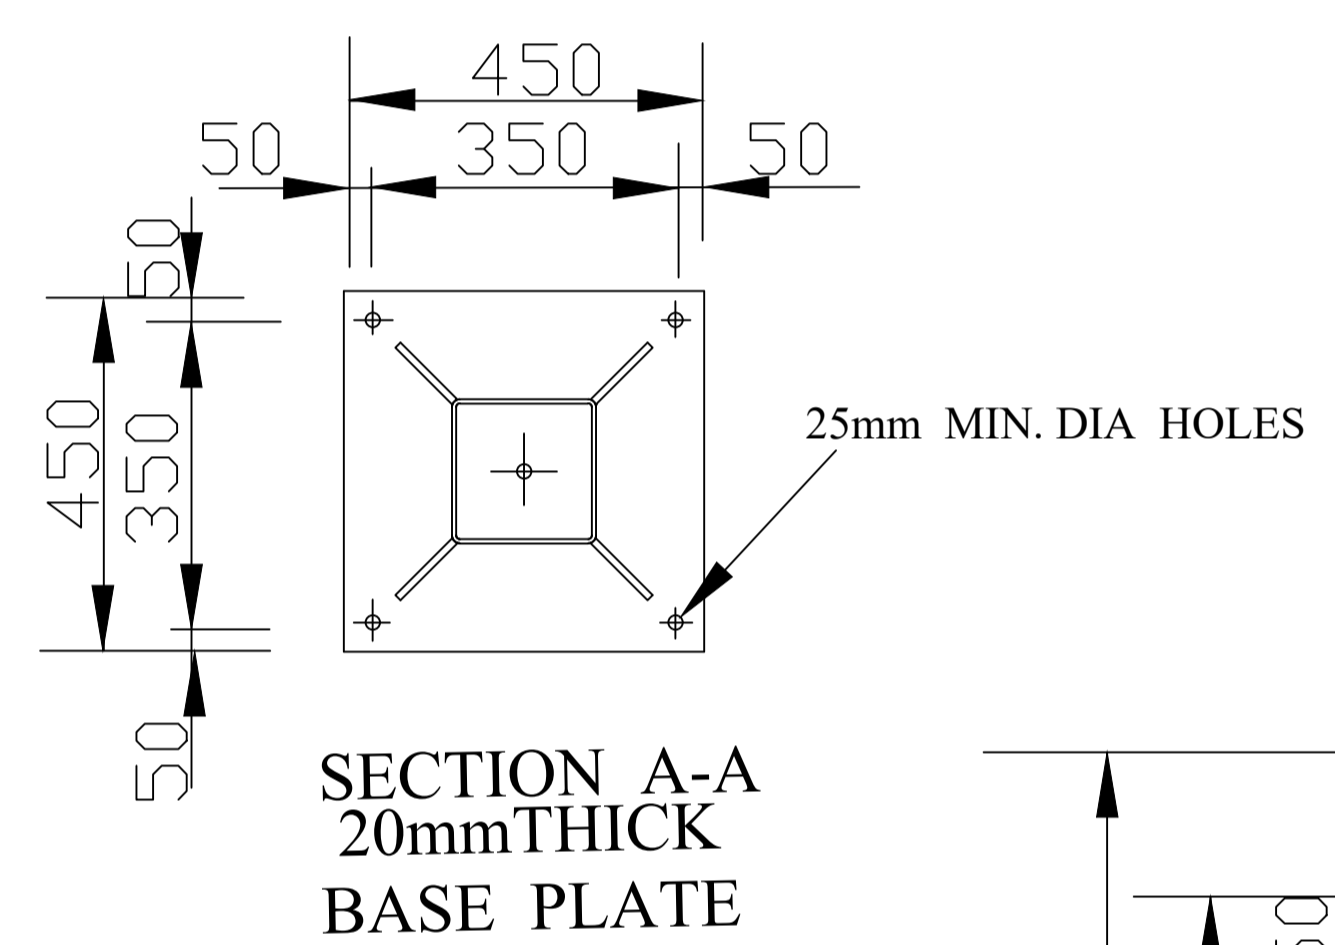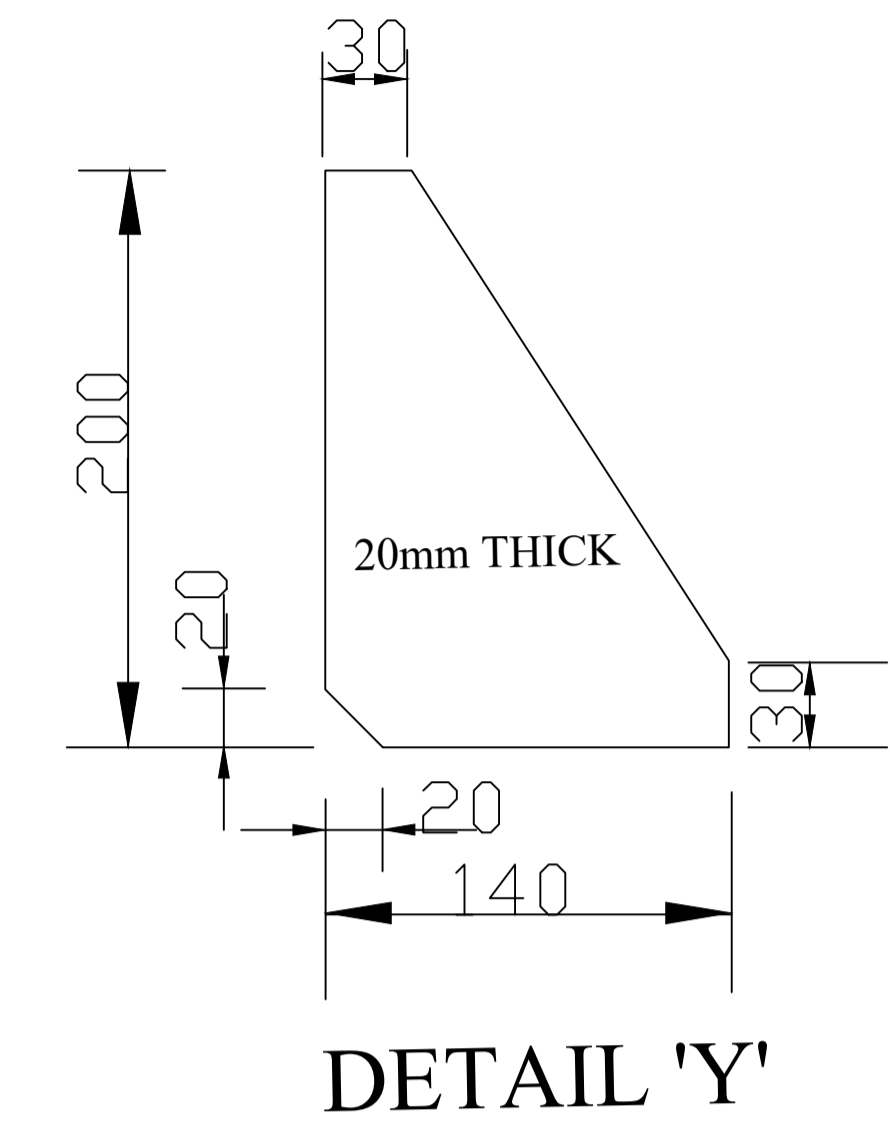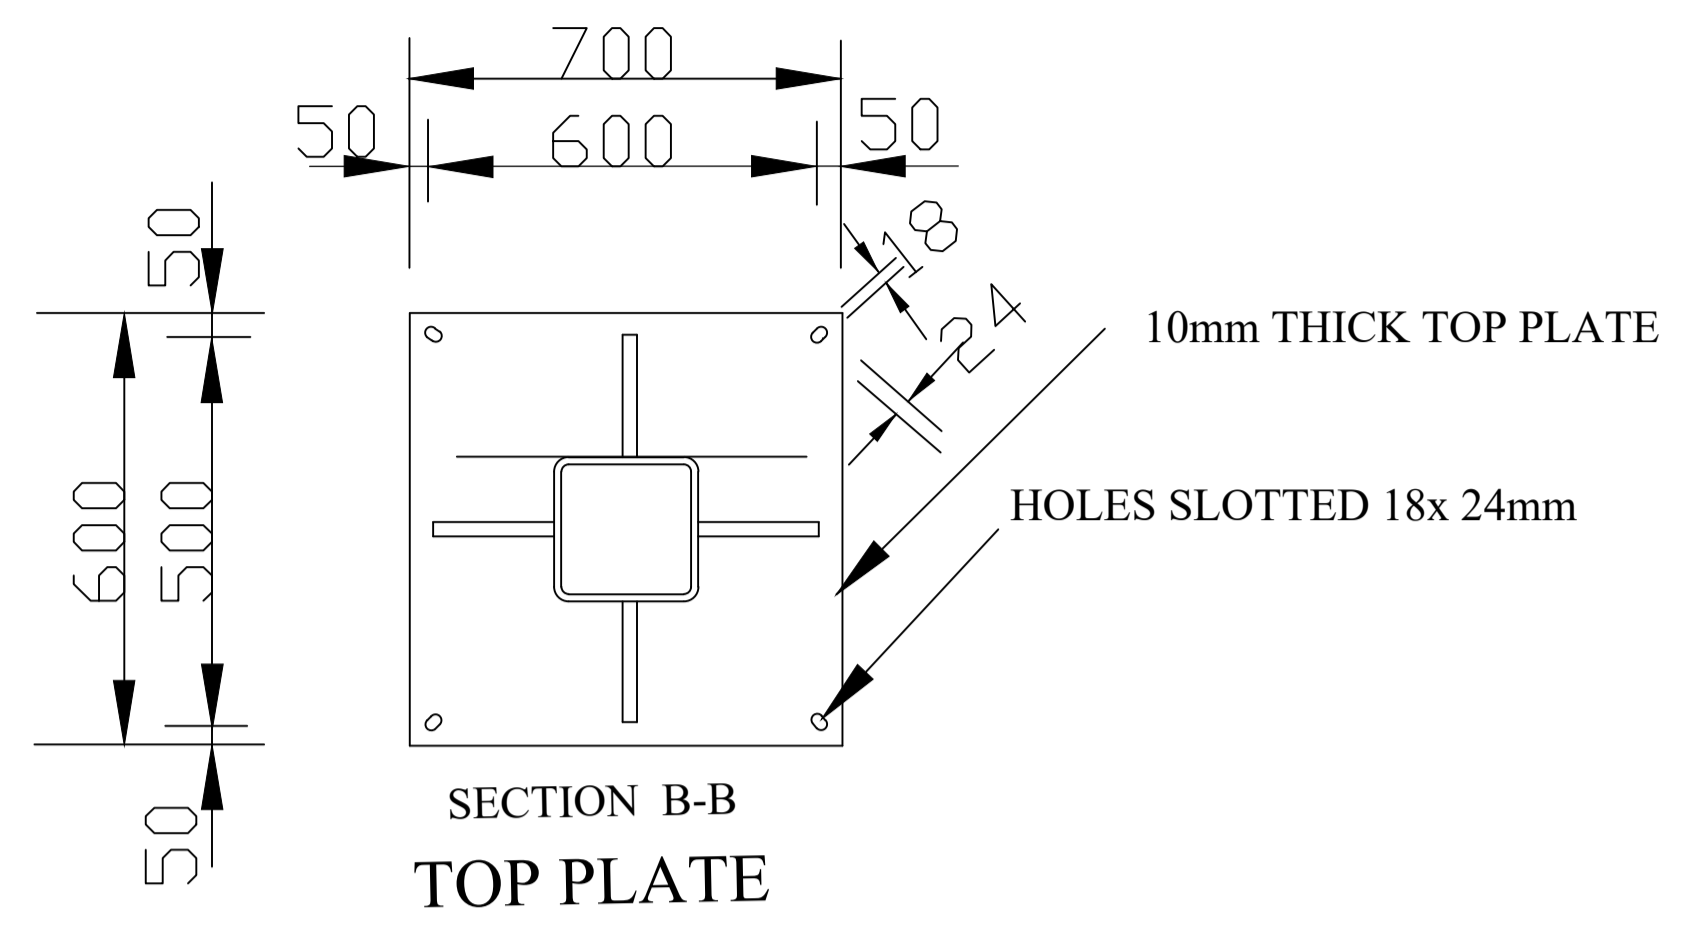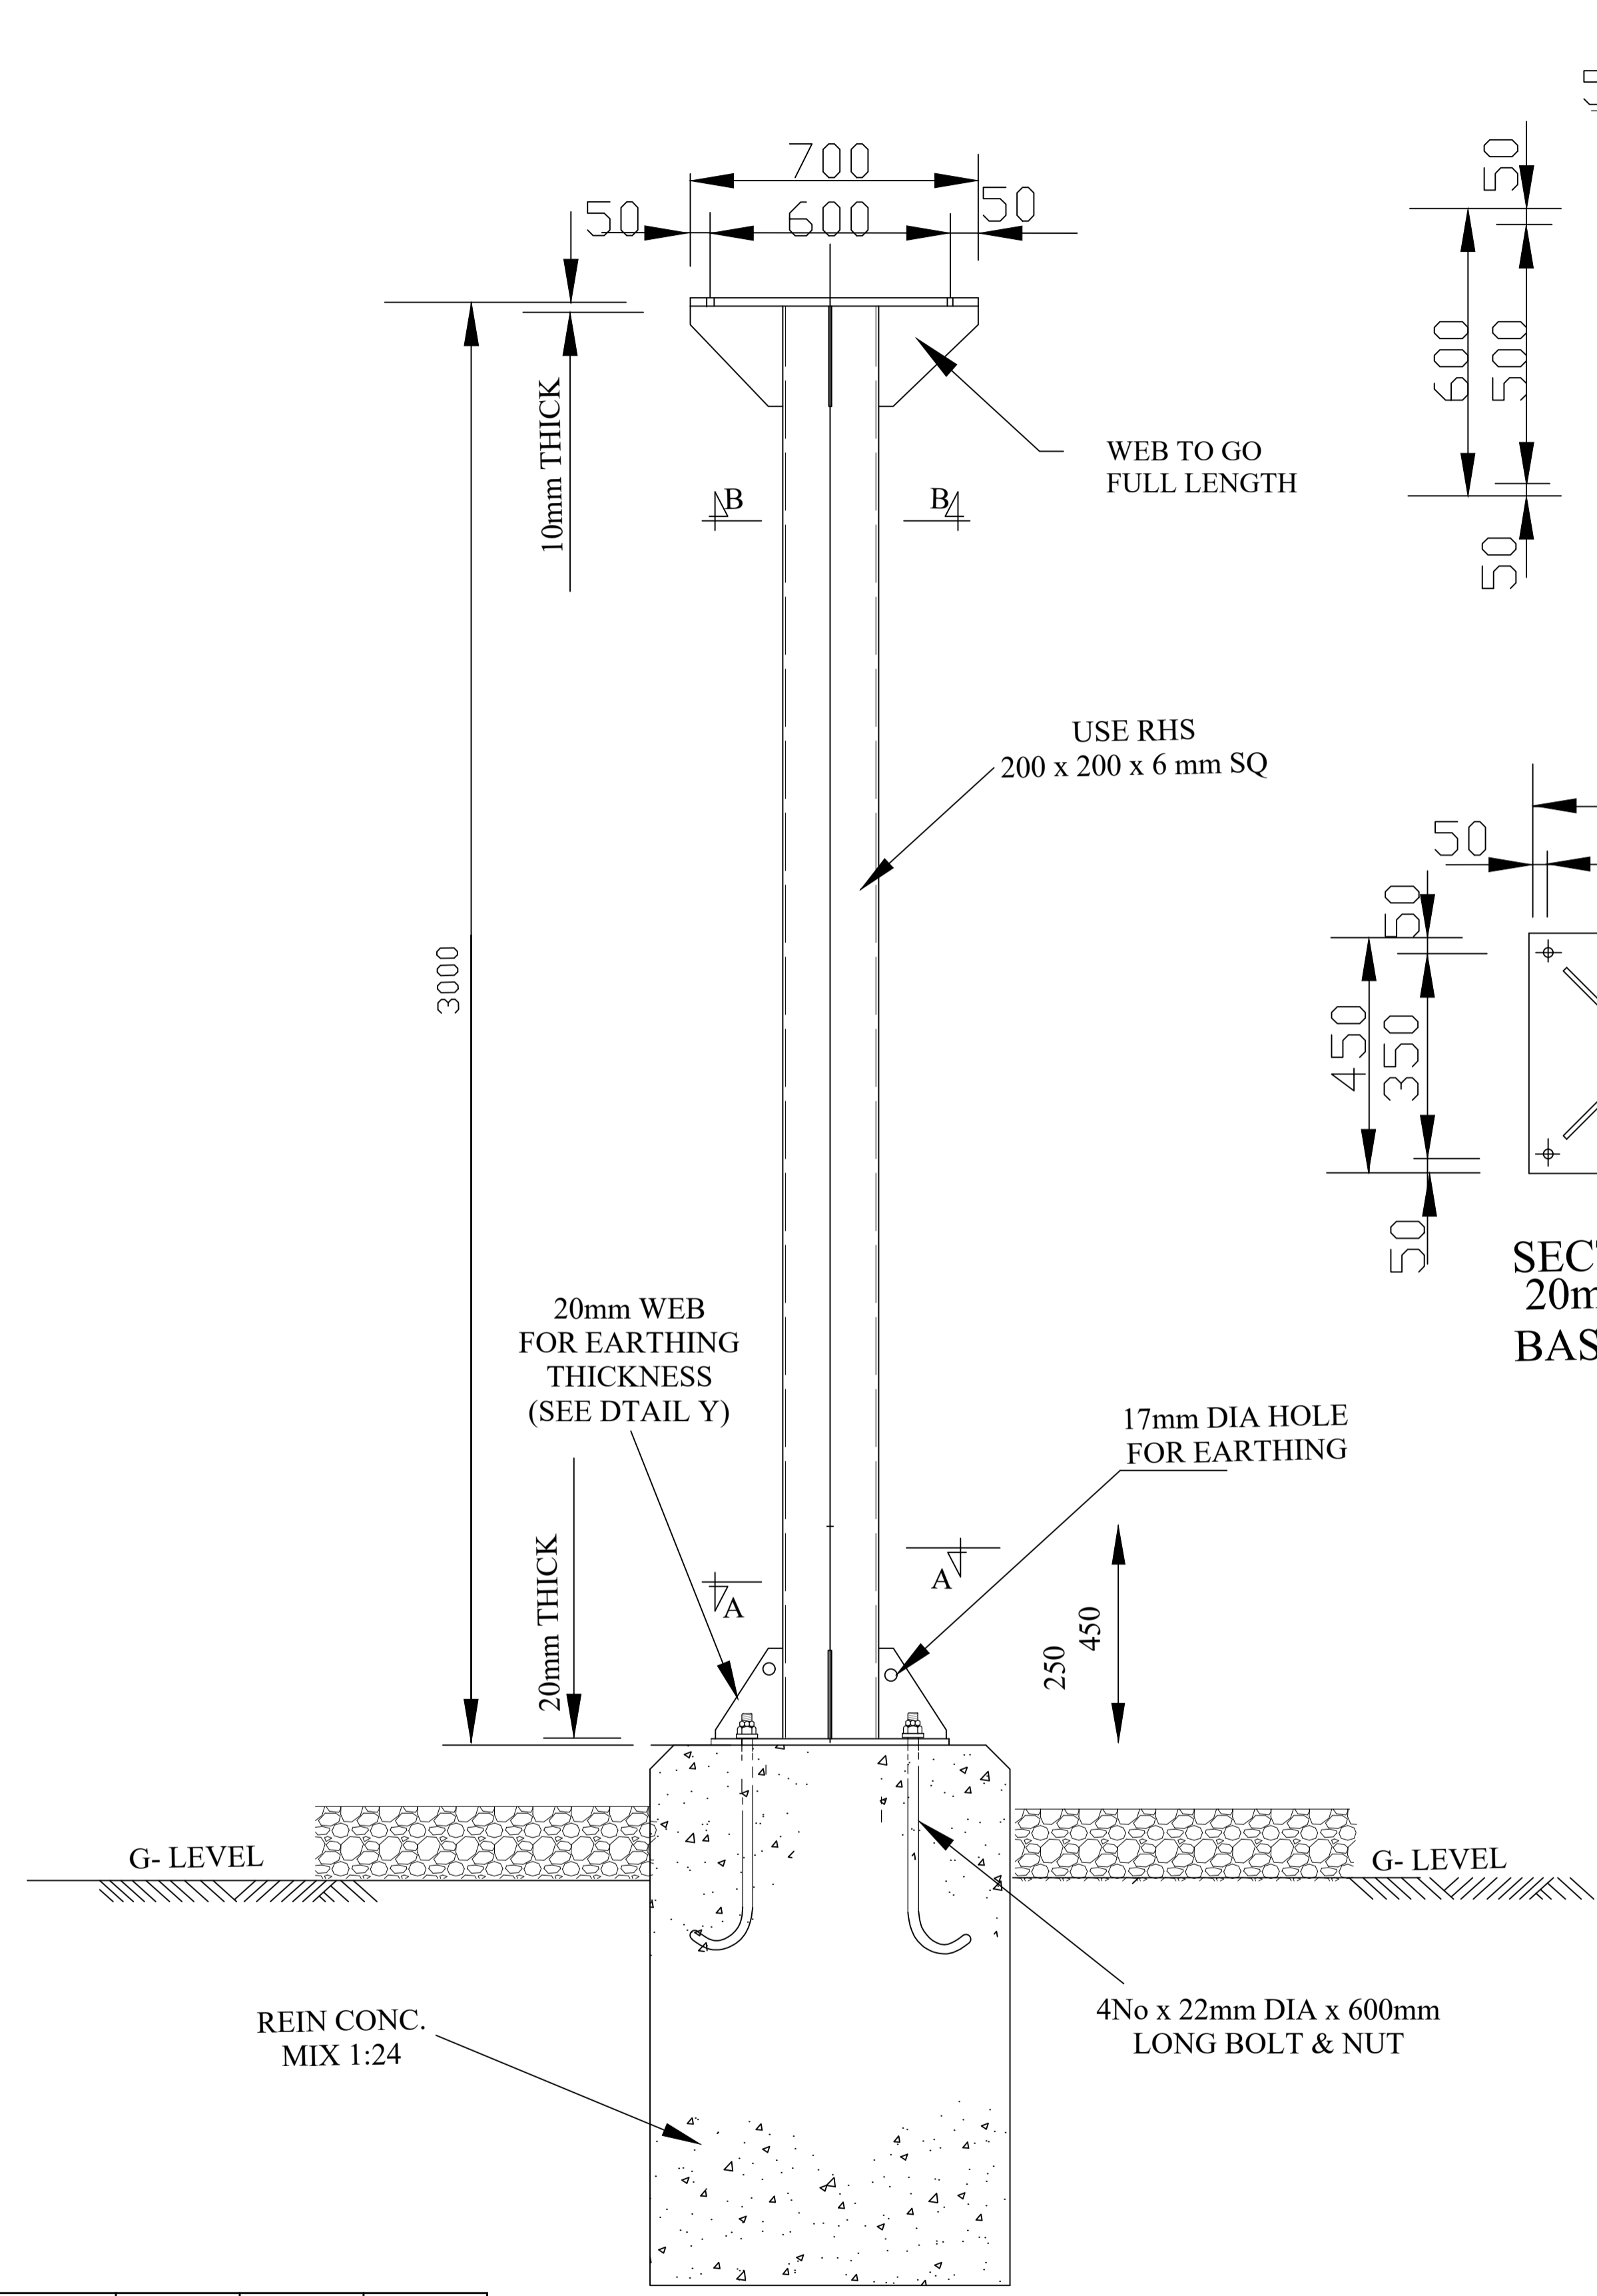

- NOTES :-
1. ALL MATERIALS TO BE MILD STEEL TO BSS 4360
 2. ALL STEEL WORK TO BE FREE FROM RUST DIRT BURRS E.T.C AND THEN GALVANIZED BY HOT DIP. PROCESS, THICKNESS AND QUALITY OF ZINC COATING TO WITHSTAND TESTS OF BSS 729.
 3. EQUIPMENT CONNECTING BOLTS NUTS AND WASHERS TO BE SUPPLIED BY THE MANUFACTURERS.
 4. BOLT THREADS TO BE RECUT WITH SLACK DIES AFTER GALVANIZING AND THEN GREASED.
 5. SUPPLIED BOLTS,NUTS, AND WASHERS TO INCLUDE 10% SPARE ,AND TO COMFORM TO TO BSS 916
 6. FABRICATORS ARE TO DESIGNATE ALL STEEL WORK ITEM AS PER THIS DRAWING AND ARE TO PROVIDE ERECTION MARK.

	DATE	NAME	SIGN
APPROVED			
CHECKED ENGINEER I/C			
CHECKED PRINCIPAL D/MAN		B.Gaitho	
DRAWN	21/07/2009	S.M.Kimani	<i>Kimani</i>
TRACED			

REF	REVISION	DATE	SIGN	CHECKED	DATE
1					
2					
3					
4					
5					
6					

DETAILS OF 132kv And 66kv CTs,VTs, CVTs STEEL STRUCTURE



SCALE : not to scale



SHEET 1

KENYA POWER

SK. No.08409/A

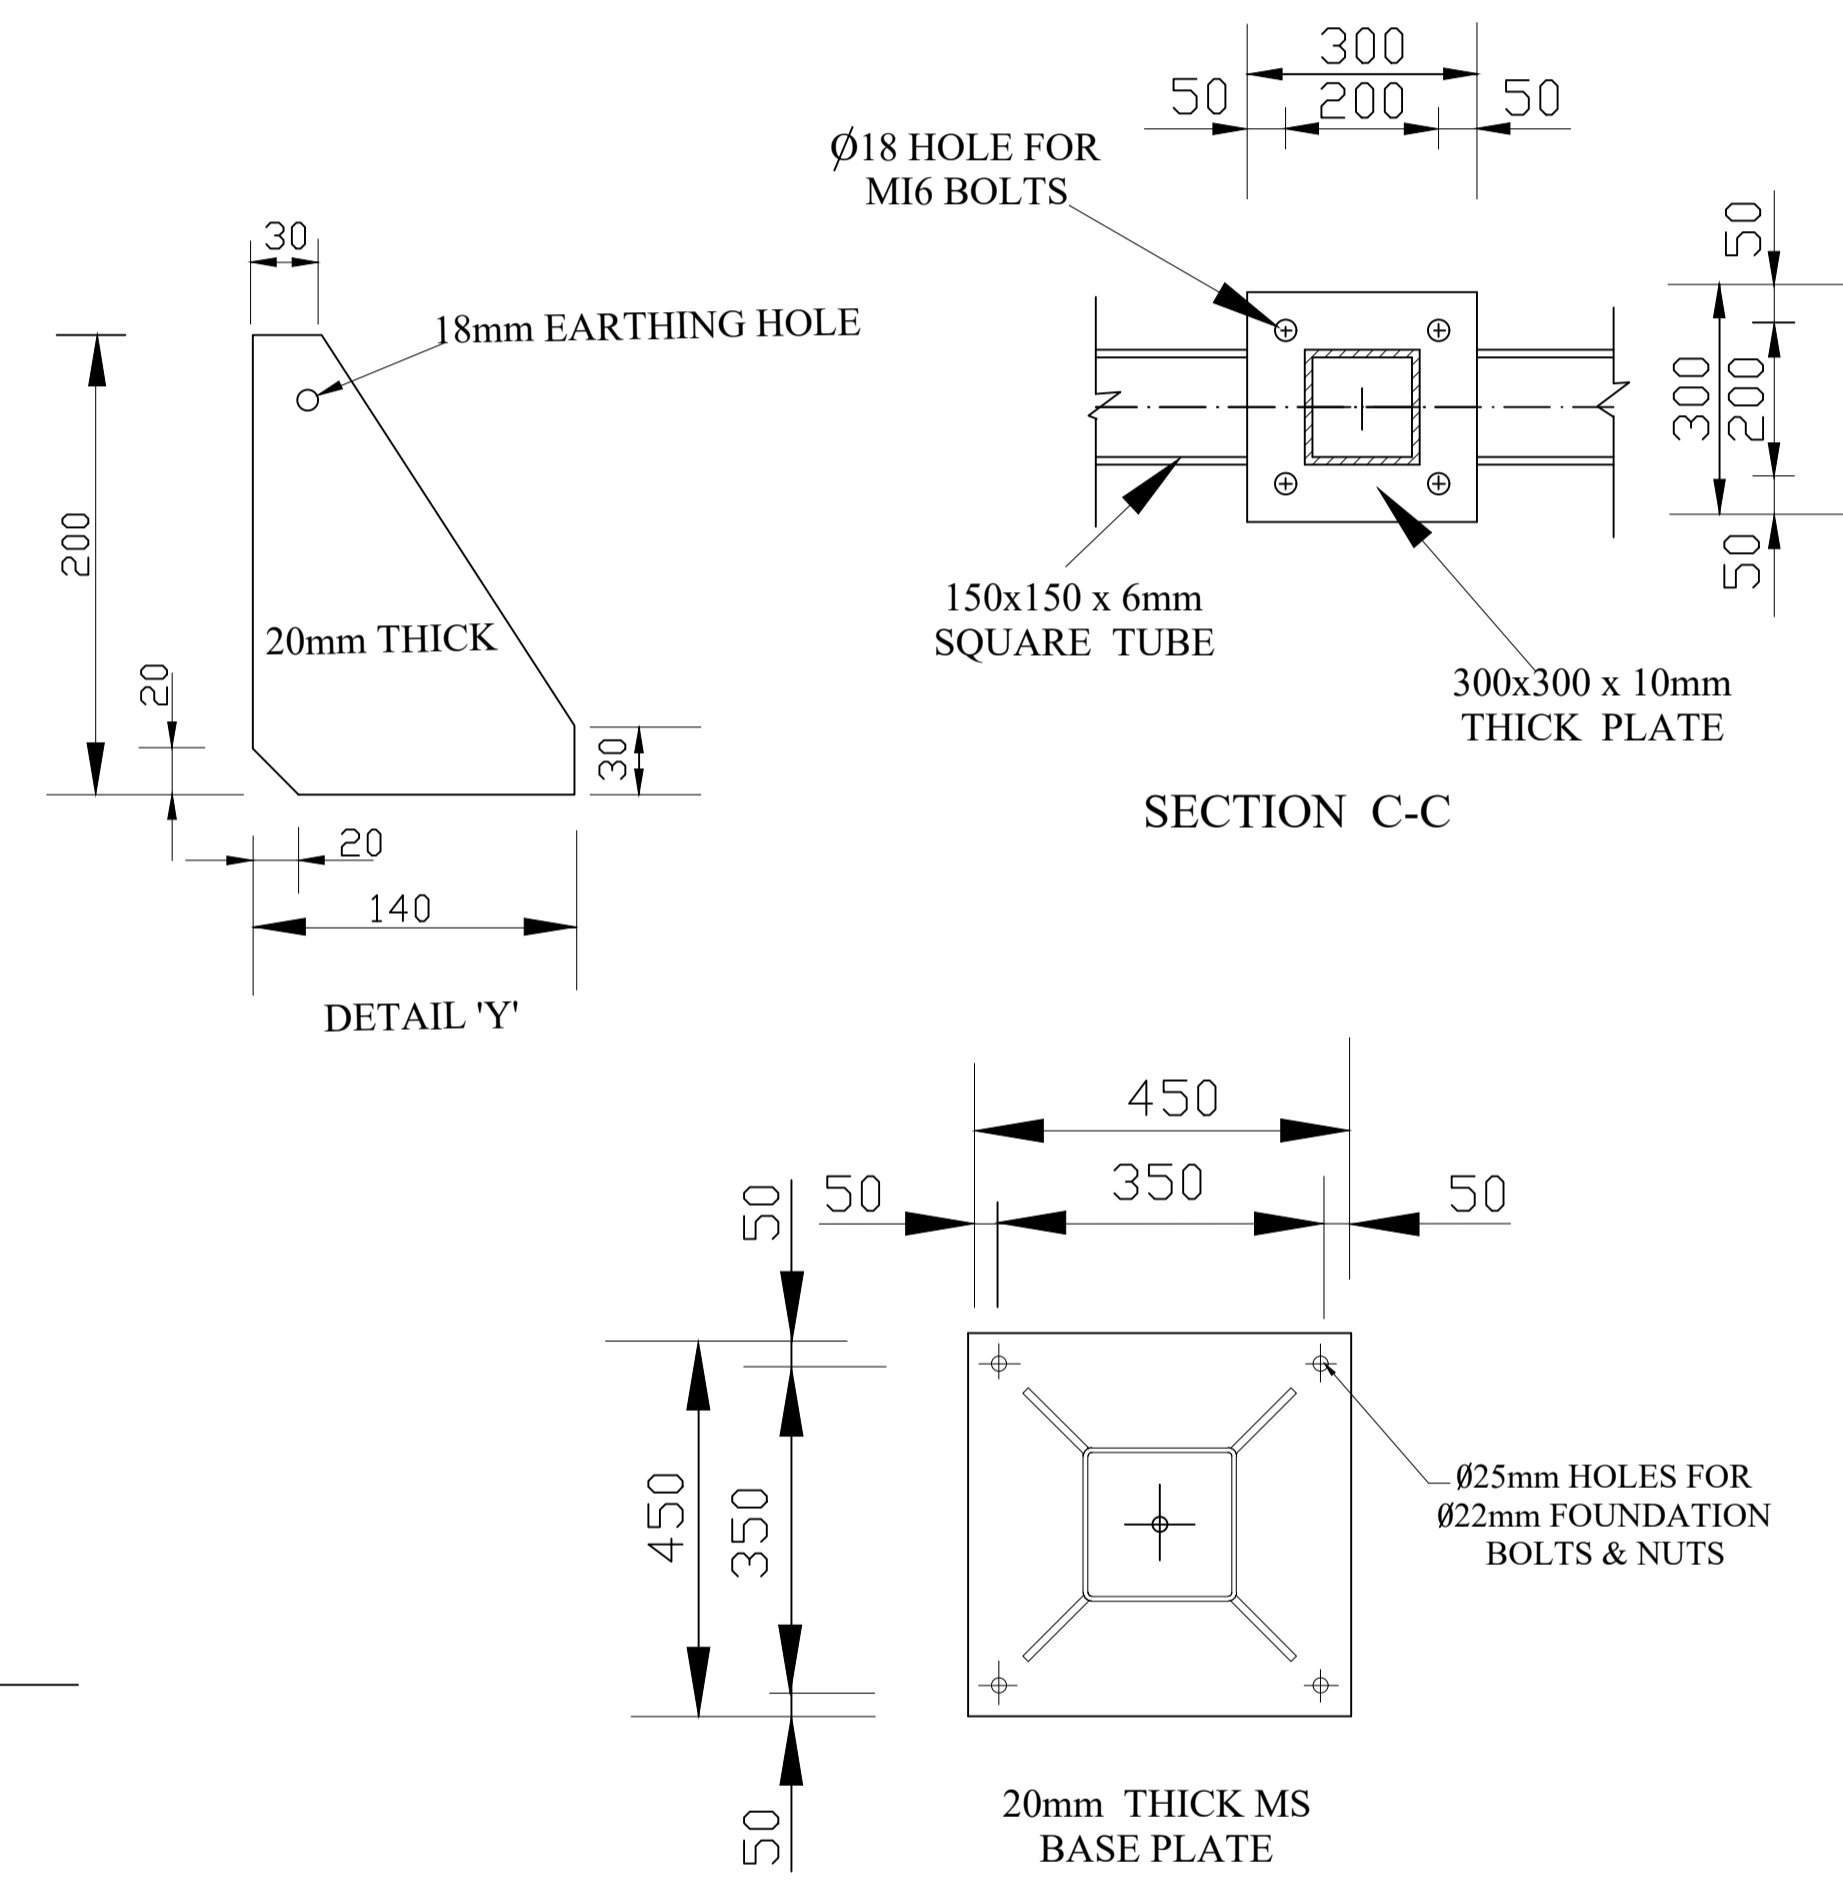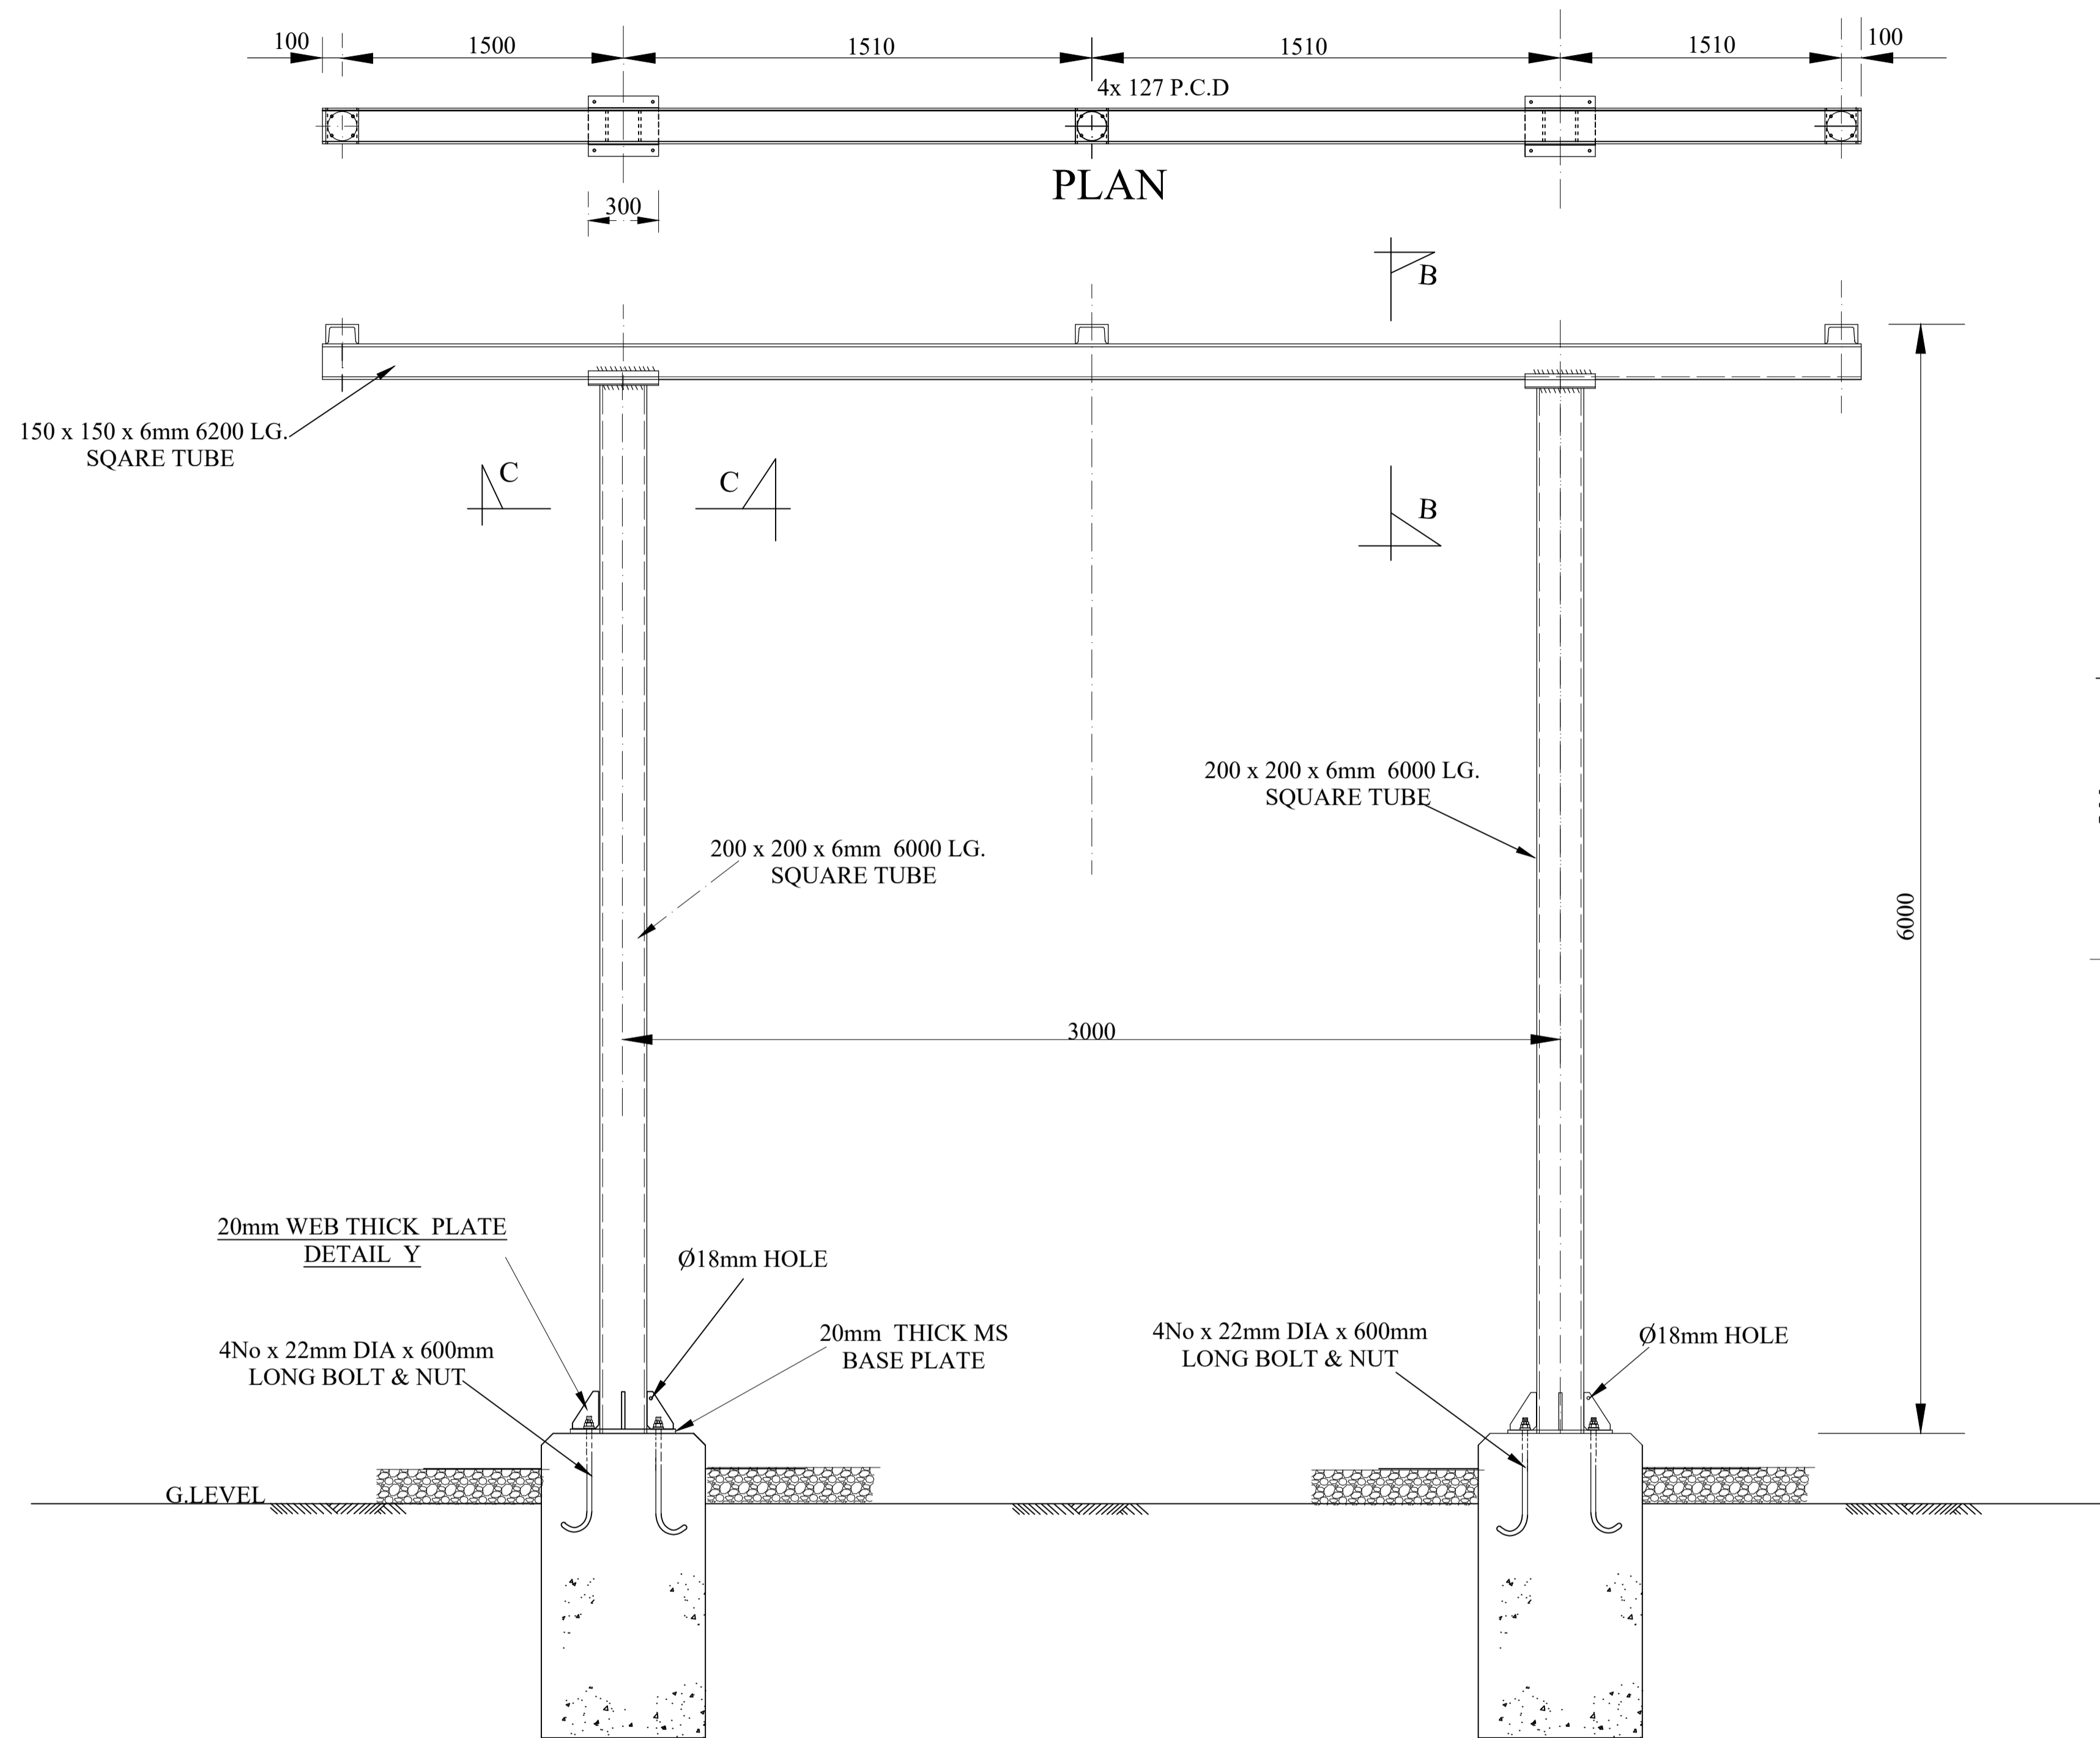

- NOTES**
- 1) ALL HOLES TO BE Ø18 FOR M16 BOLTS UNLESS OTHERWISE STATED .
 - 2) ALL STEELWORK TO BE FREE FROM RUST, RUST, DUST BURRS E.T.C THEN GALVANISED BY HOT DIP. PROCESS, THICKNESS AND QUALITY OF ZINC COATING TO WITHSTAND TEST OF 729.
 - 3) ALL BOLTS& NUTS CONNECTING EQUIPMENT TO BE SUPPLIED BY EQUIPMENT MANUFACTUREERS.
 - 4) BOLTS & NUTS TO CONFORM TO BSS 916 AND THE QUANTITY SUPPLIED TO INCLUDE 10% SPARE ALLOWANCE.
 - 5) FABRICATORS ARE TO DESIGNATE ALL STEELWORK ITEMS AND PROVIDE ERECTION MARK PLANS.

NAME	DATE	SIGN
APPROVED		
CHECKED ENGINEER I/C		
CHECKED PRINCIPAL D/MAN	B. Githo	
DRAWN	S.M Kimani	3/07/2010
TRACED		





REF	REVISION	DATE	SIGN	CHECKED	DATE
1					
2					
3					
4					
5					
6					

DETAILS OF 132KV POST INSULATOR STRUCTURE

SCALE 1:100



KENYA POWER
SK. No. 09162/A

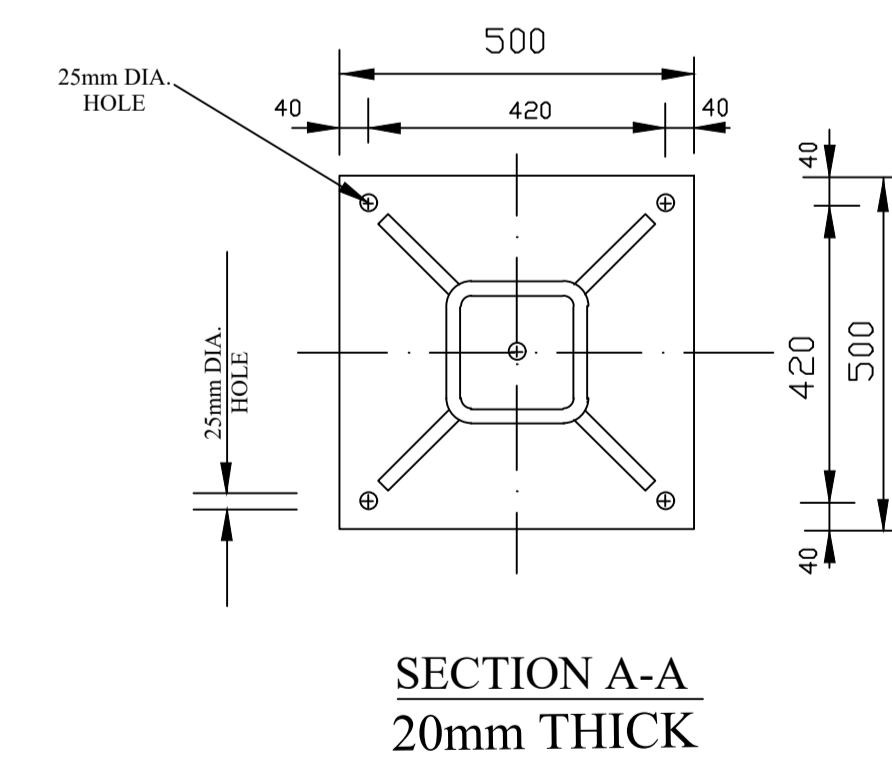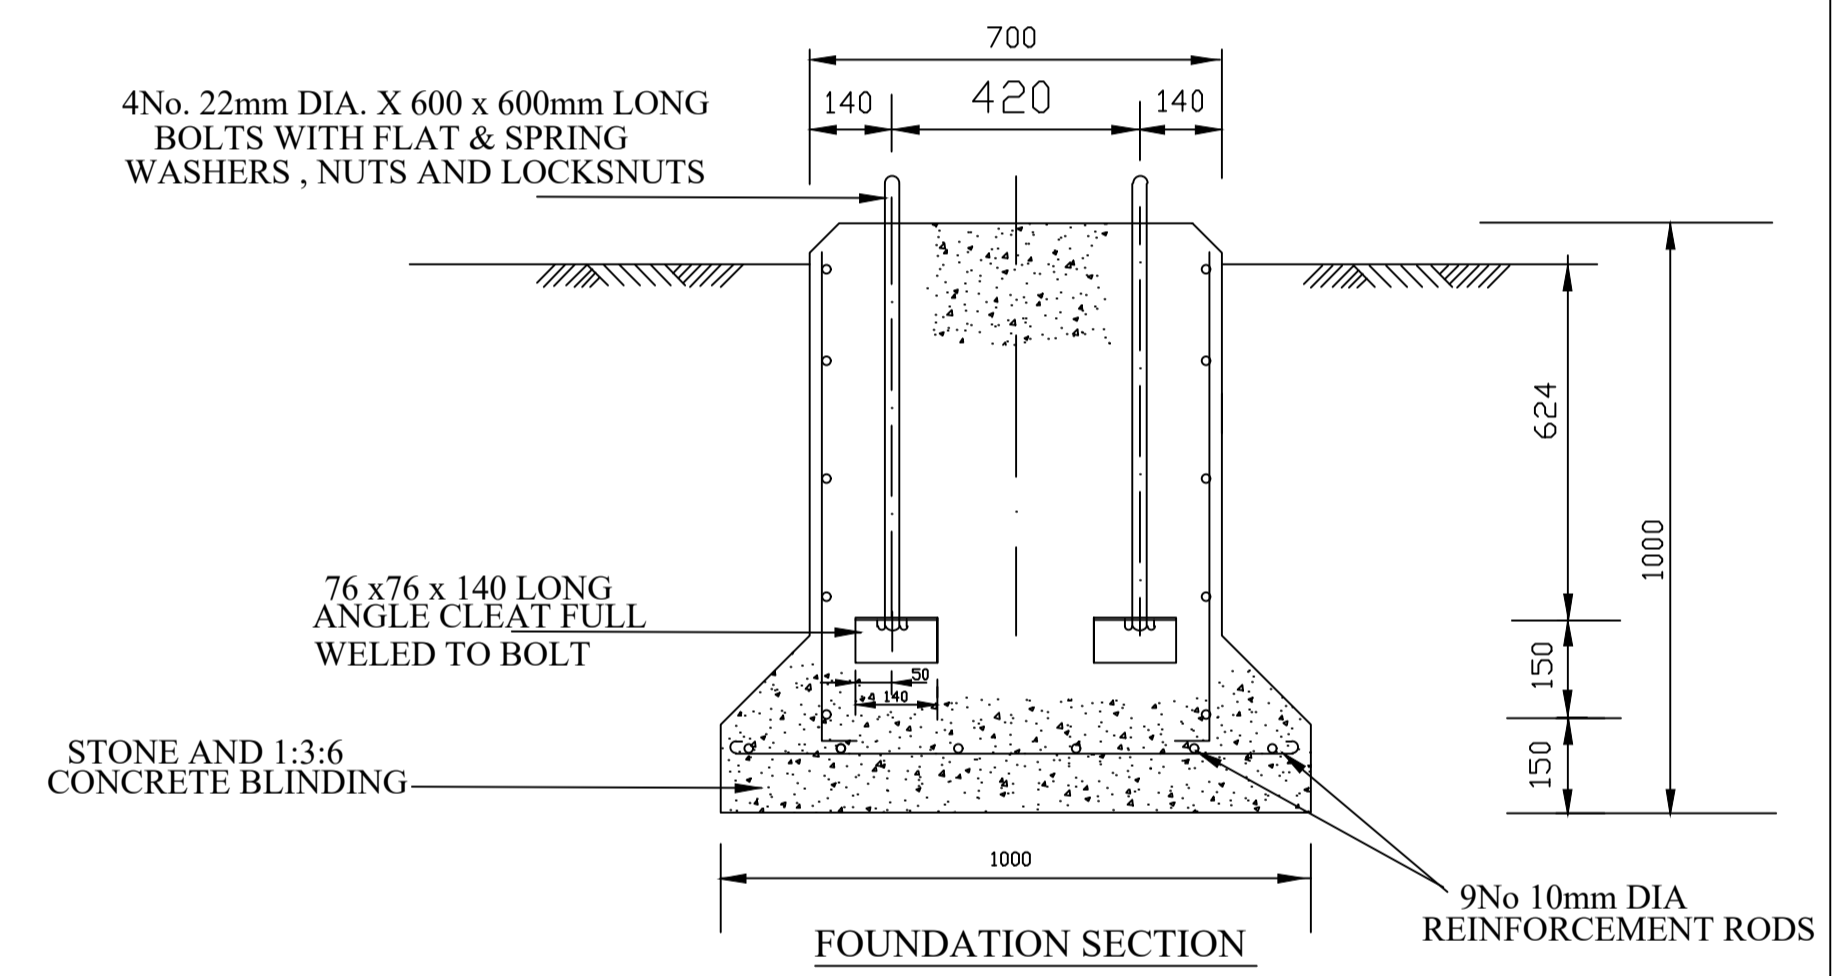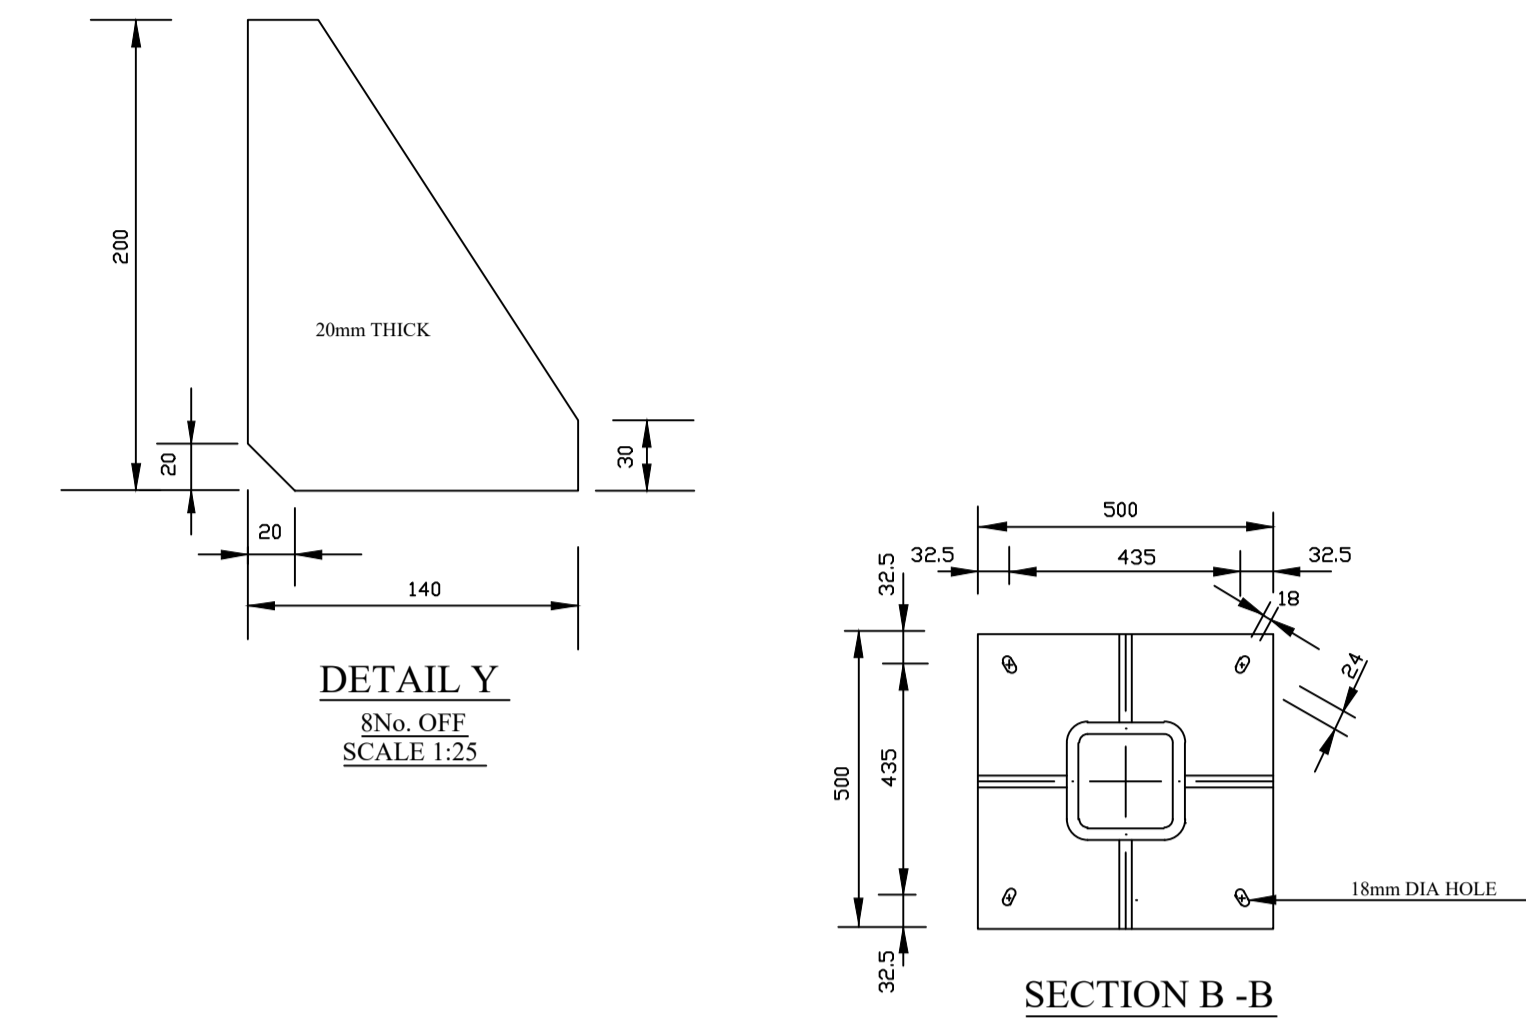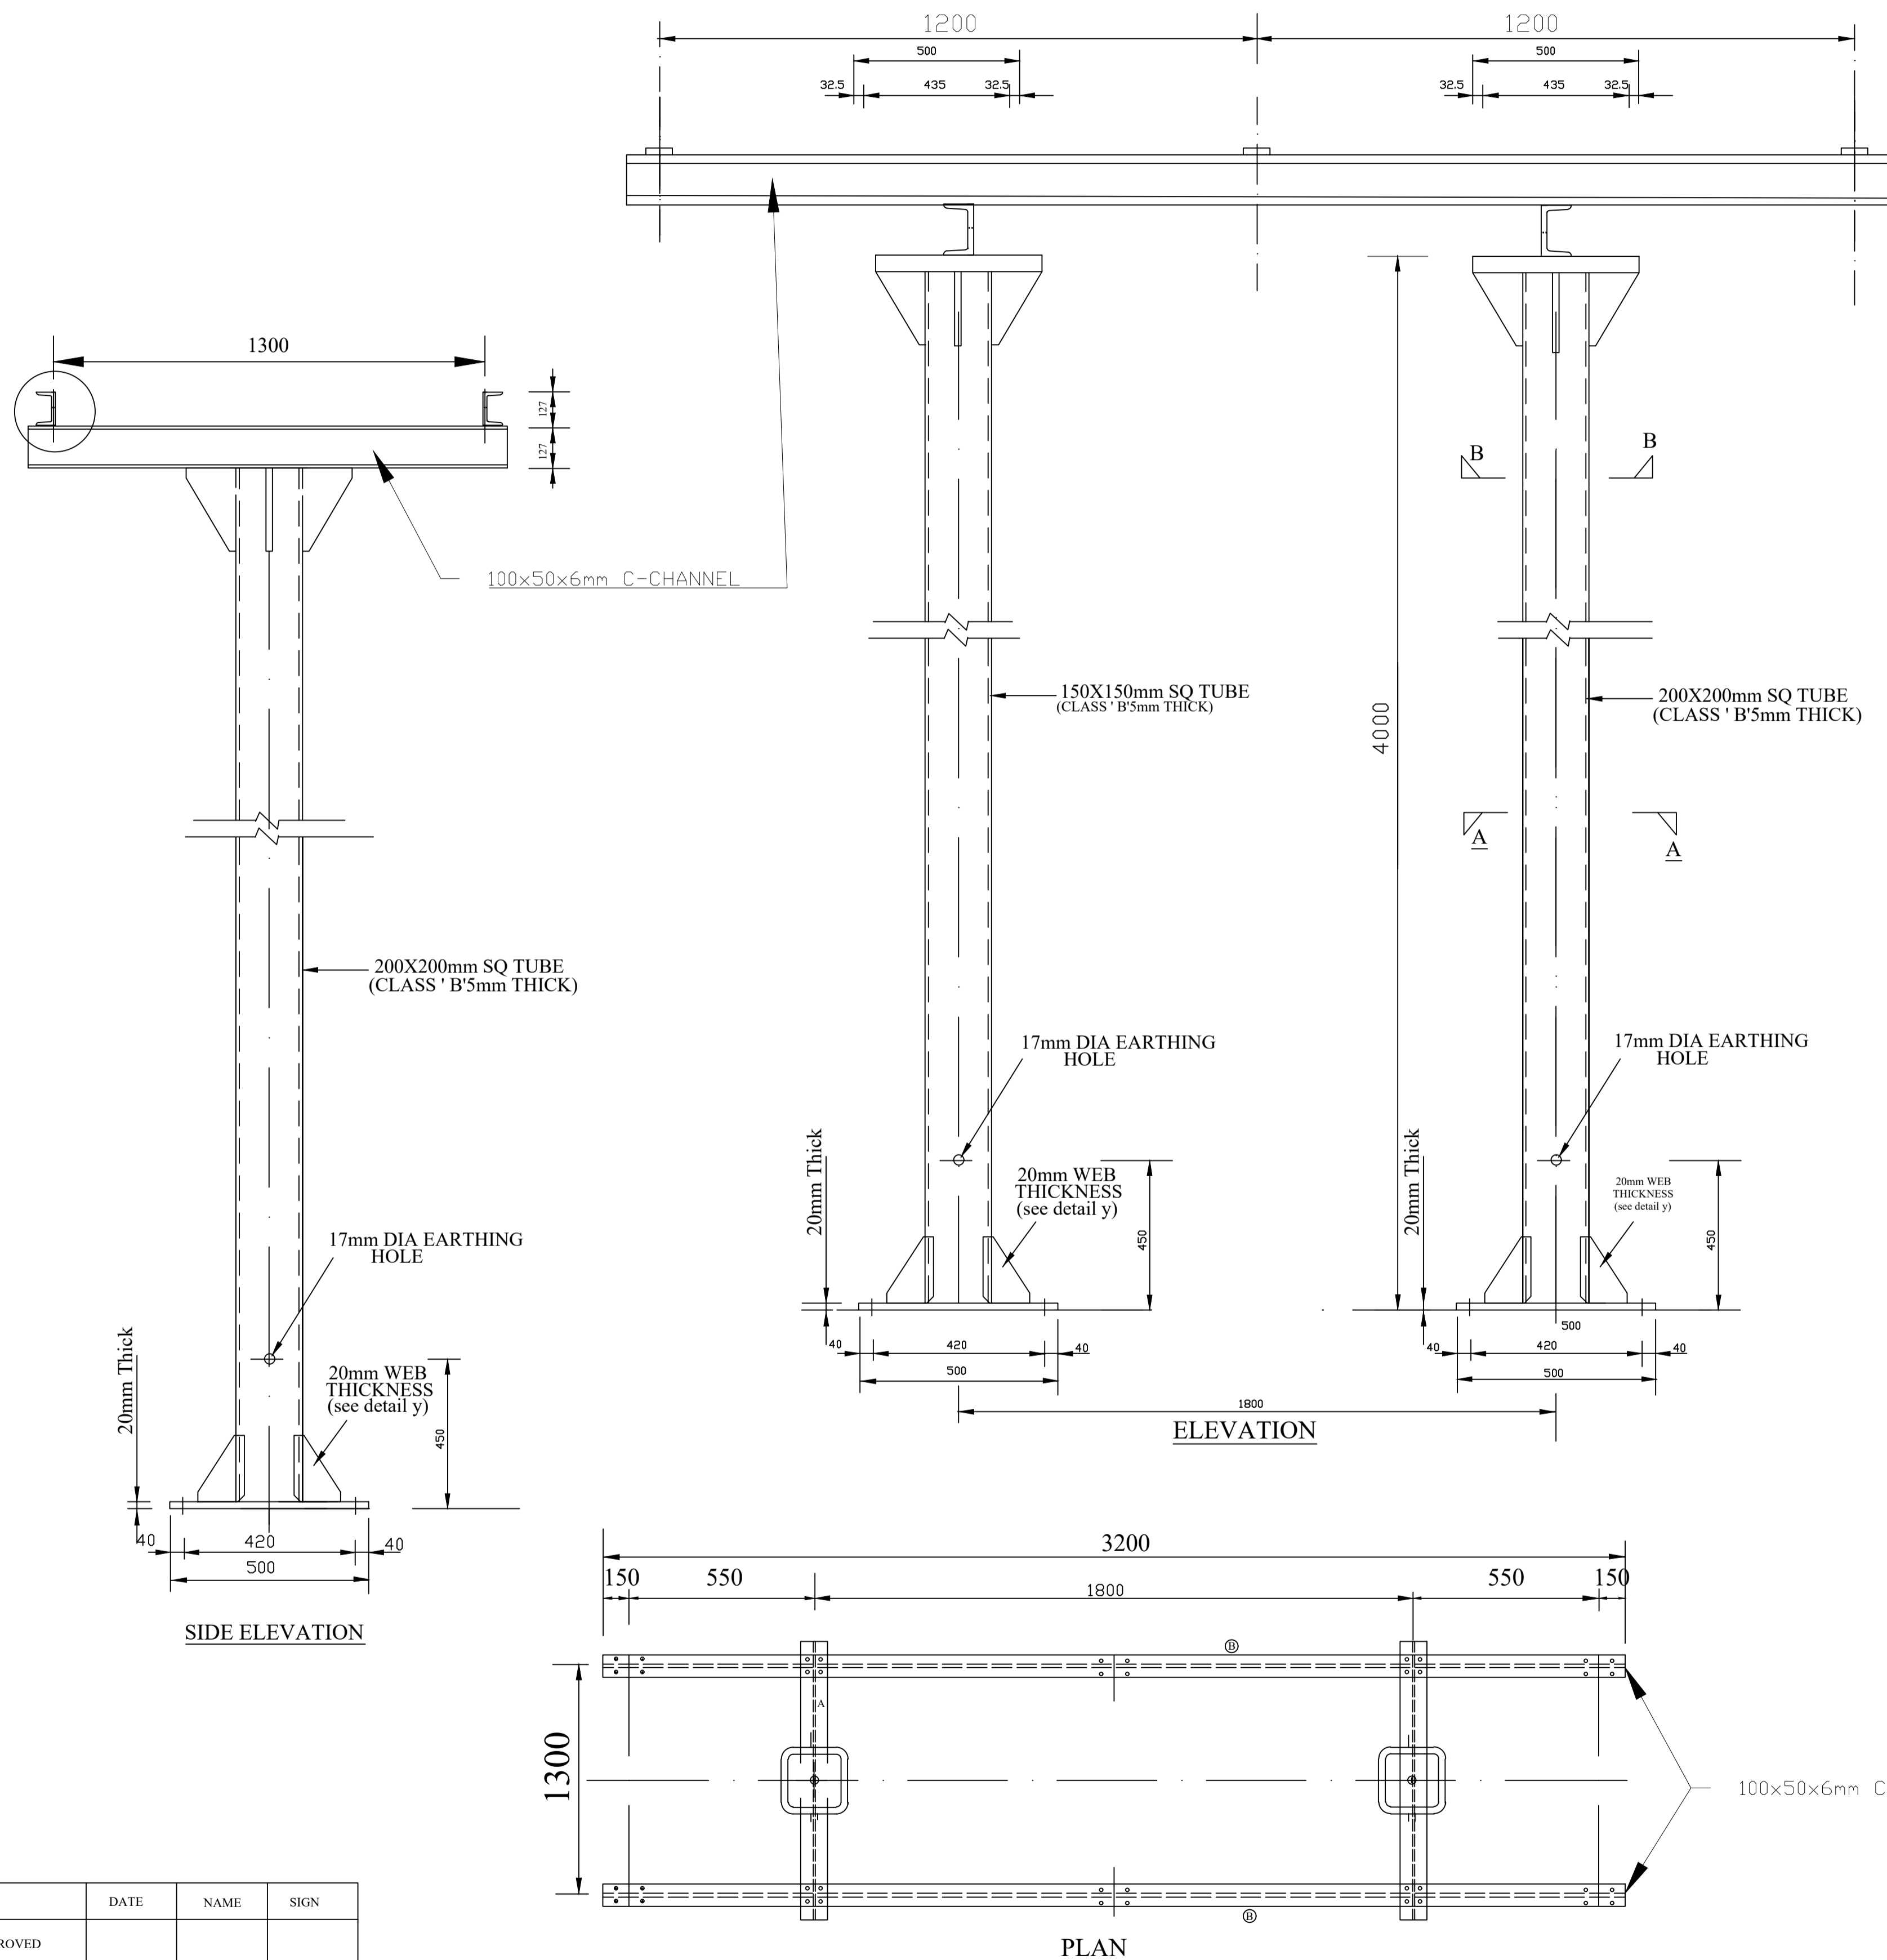

DATE	NAME	SIGN	REF	REVISION	DATE	SIGN	CHECKED	DATE

DETAILS OF 66KV ISOLATOR STRUCTURE - STEEL


SCALE : not to scale

SHEET 3D




KENYA POWER


SK. No.08409

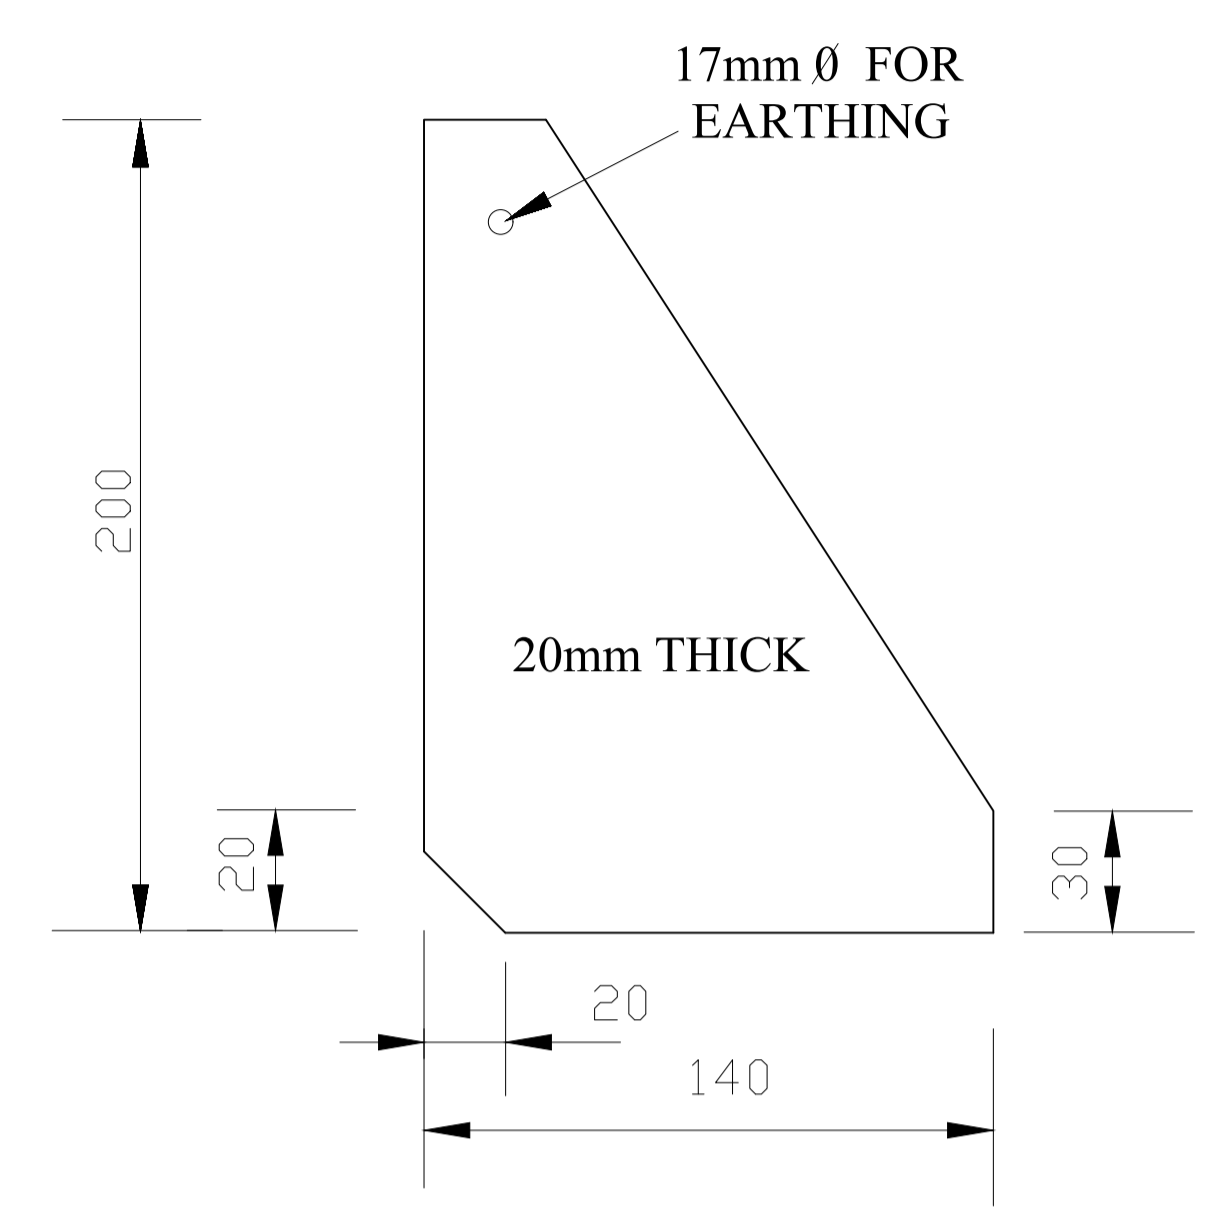


DETAIL Y
8No. OFF
SCALE 1:25

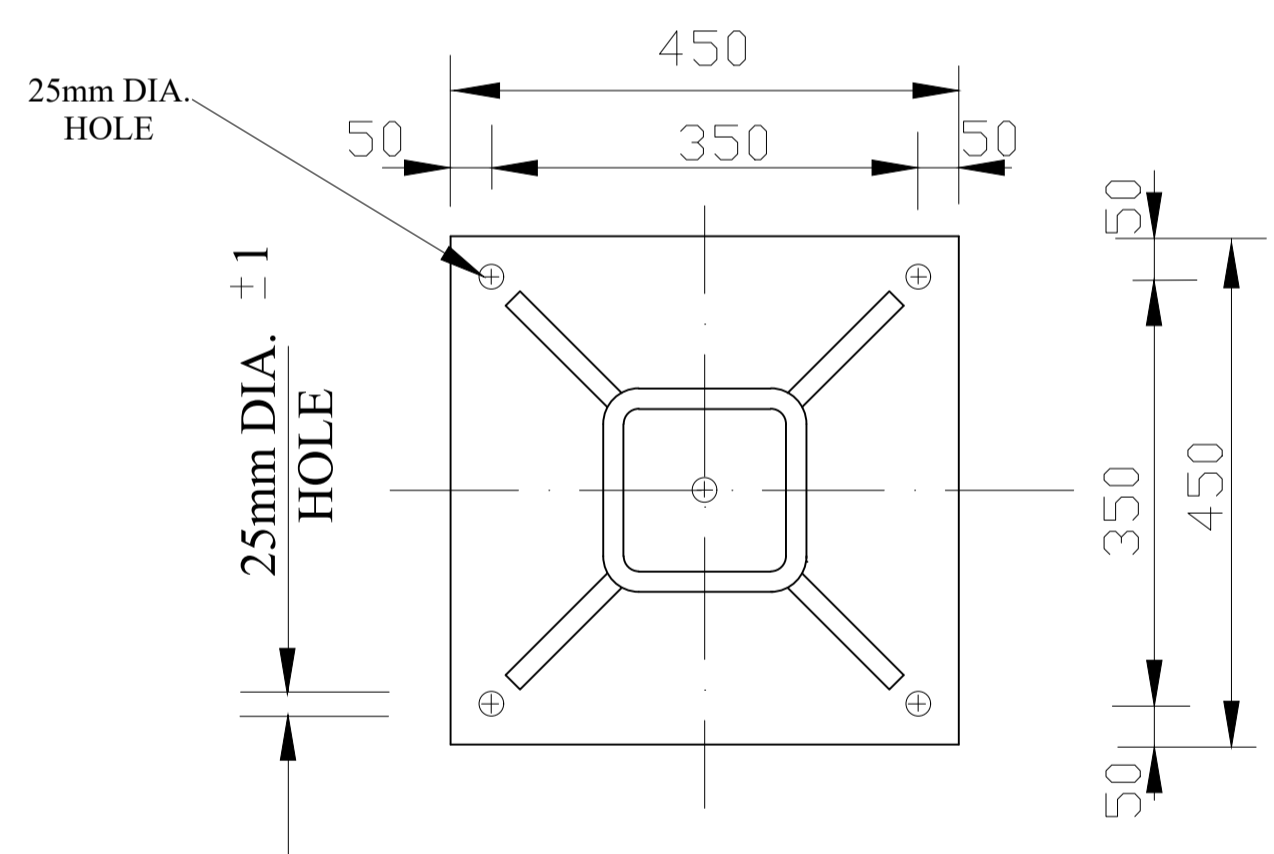

SECTION A-A
BASE PLATE
20mm THICK

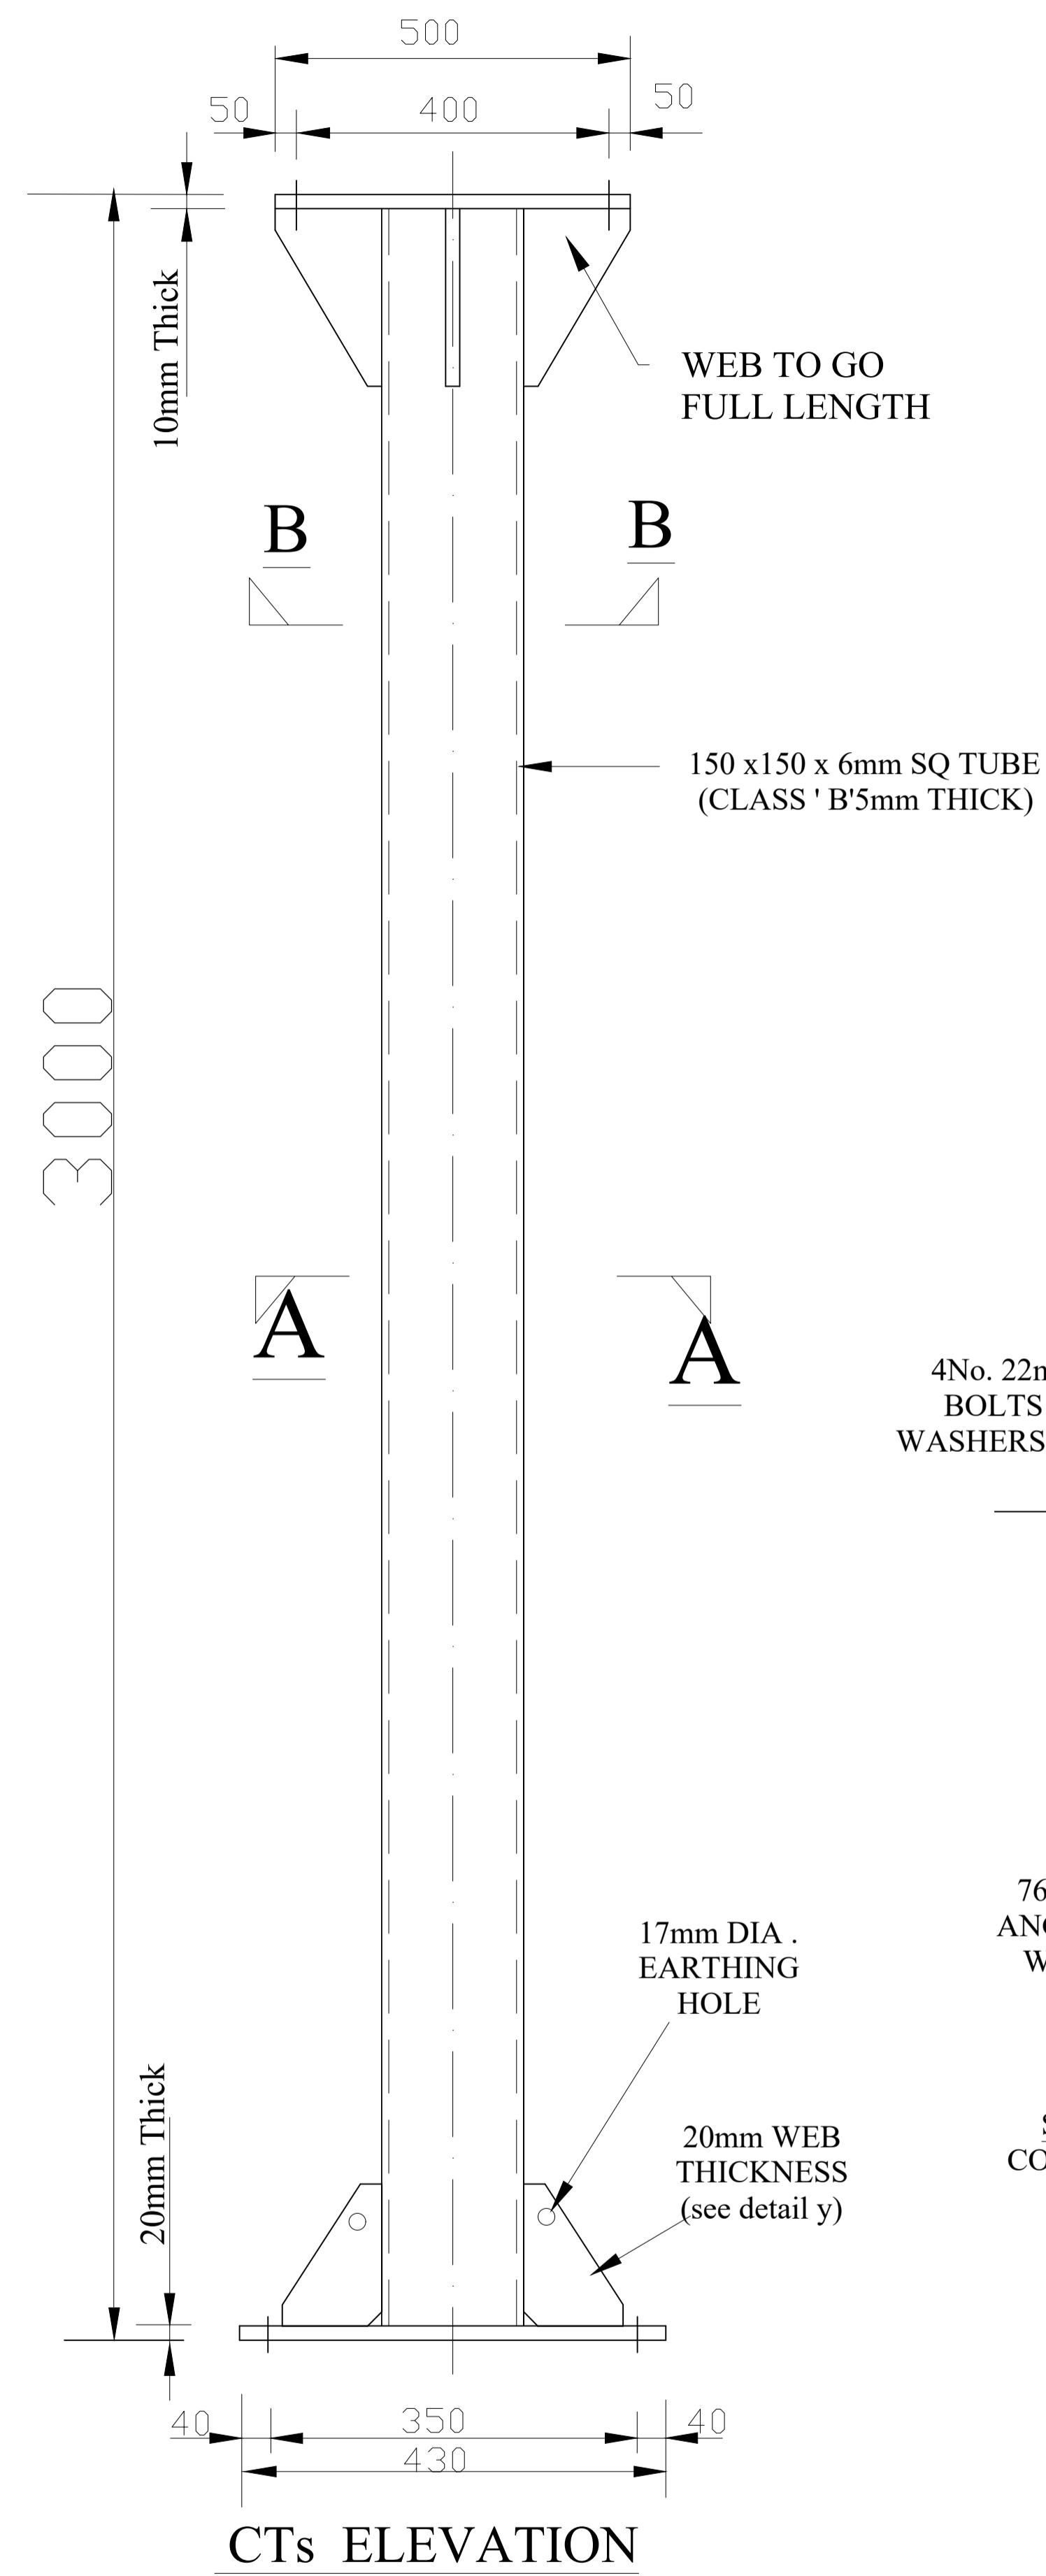


CTs ELEVATION

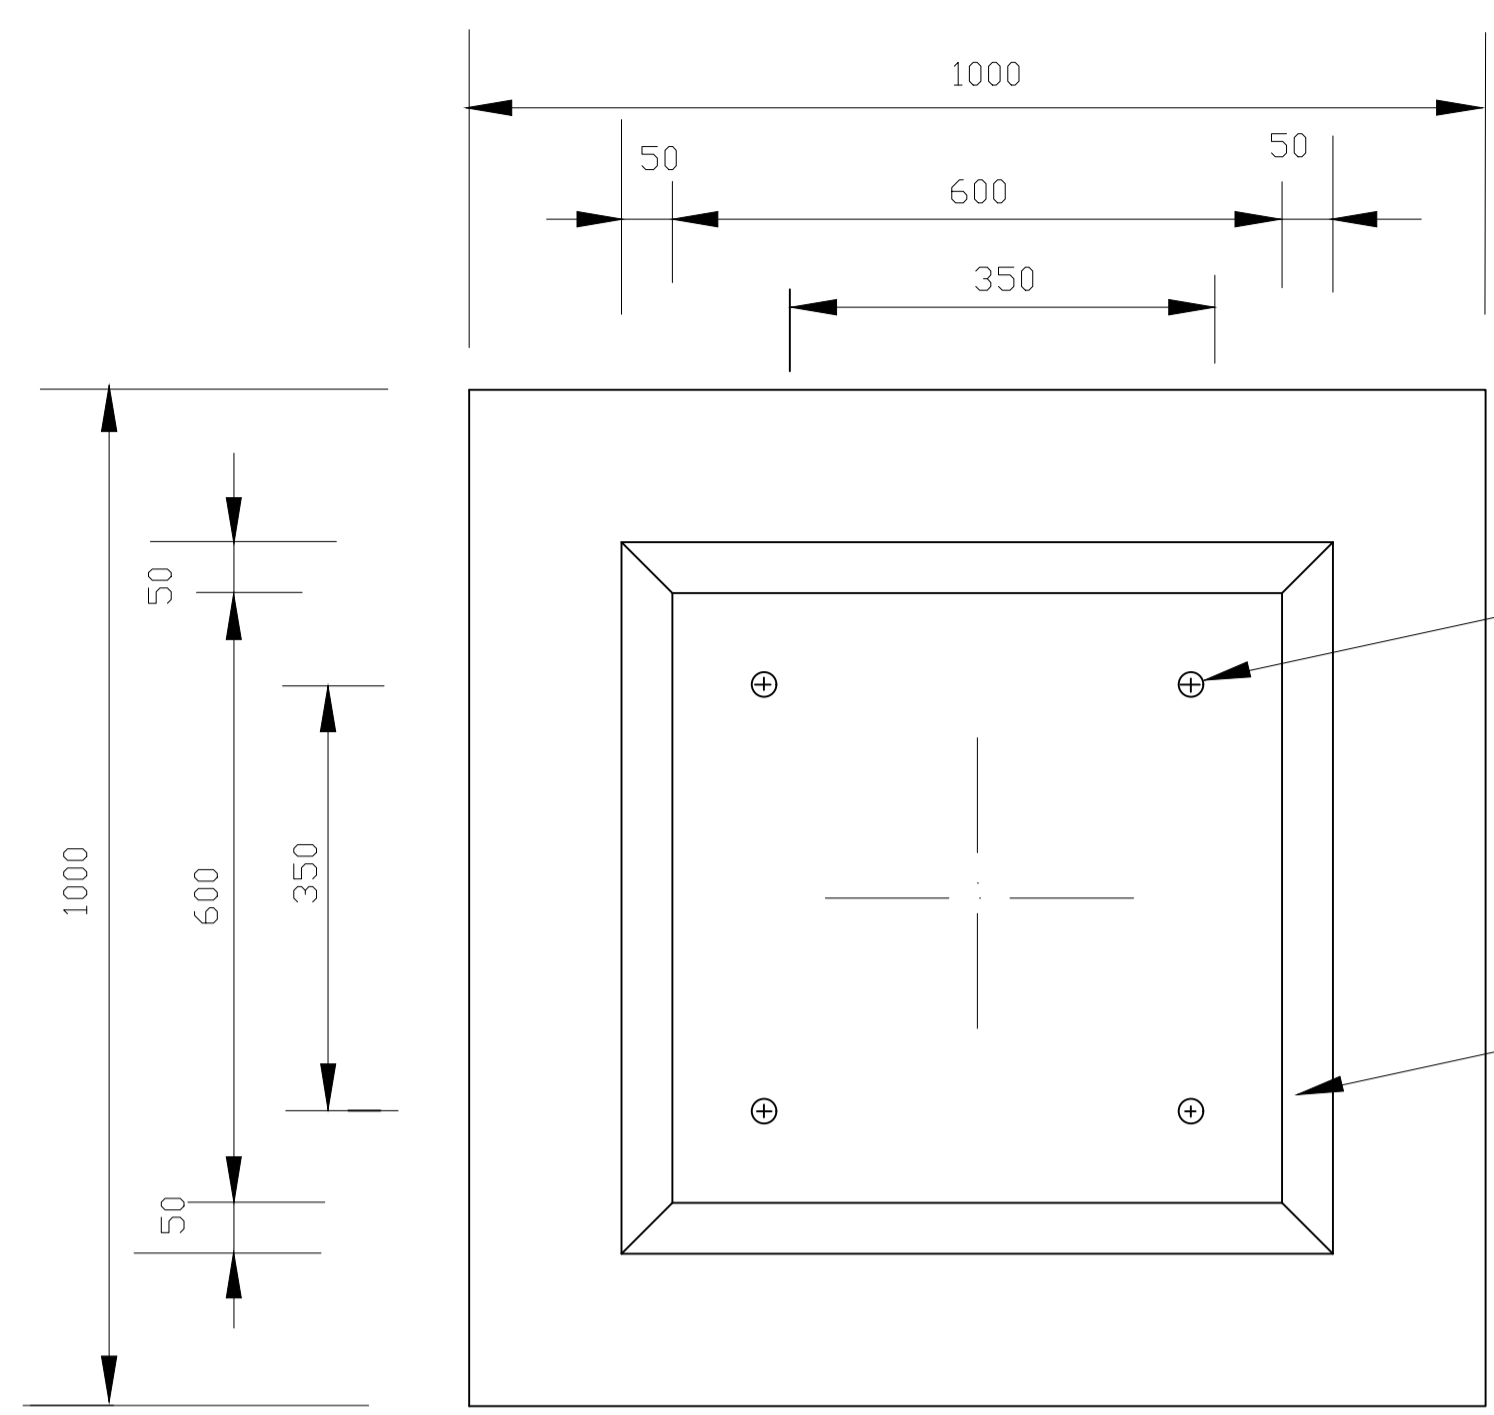

FOUNDATION PLAN


4No. 22mm DIA. X 600 x 600mm LONG BOLTS WITH FLAT & SPRING WASHERS , NUTS AND LOCKSNUTS

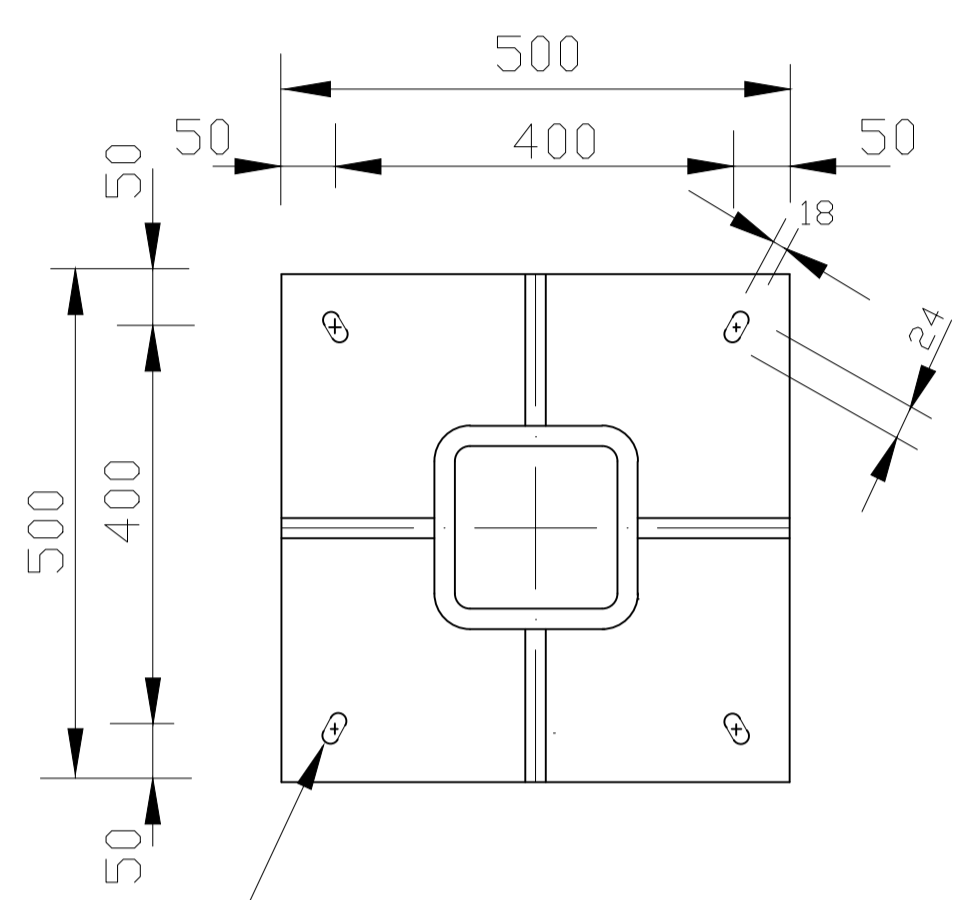

SECTION B -B

HOLES TO BE DONE ACCORDING TO EQUIPMENT

4No. 22mm DIA. x 600mm LONG BOLTS WITH FLAT & SPRING WASHERS , NUTS AND LOCKSNUTS

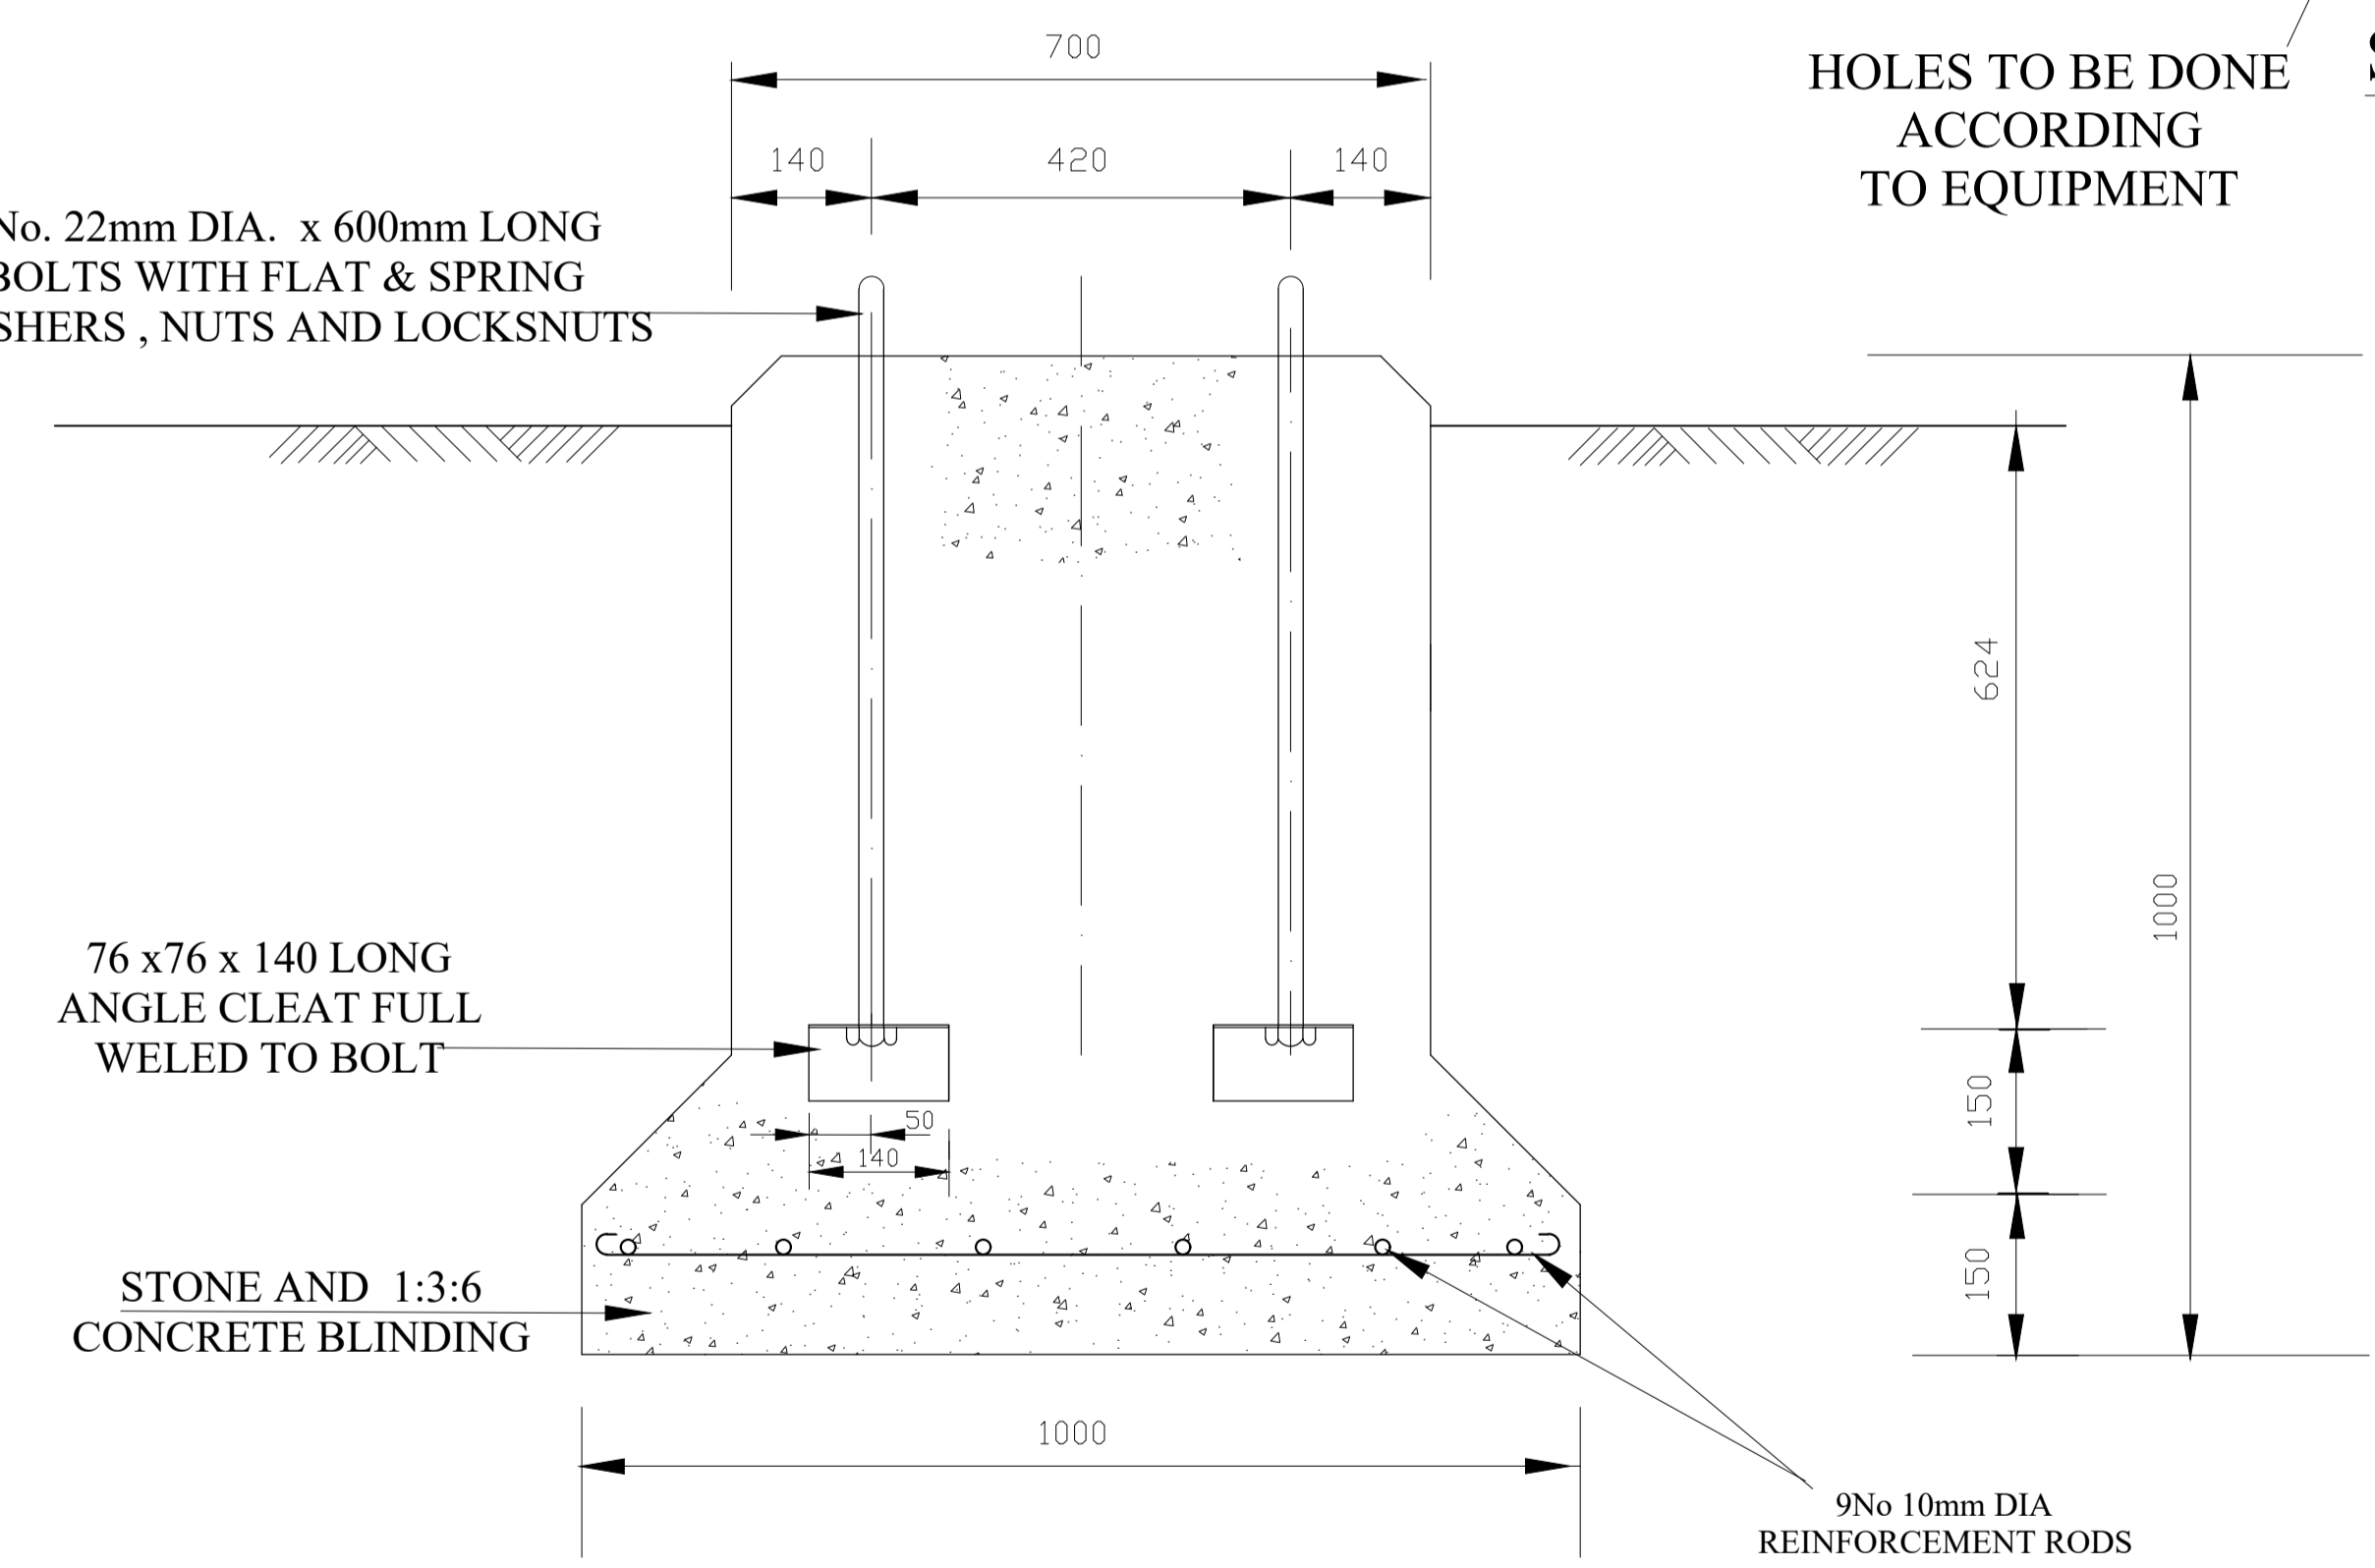

FOUNDATION PLAN

9No 10mm DIA REINFORCEMENT RODS

	DATE	NAME	SIGN
APPROVED			
CHECKED ENGINEER I/C			
CHECKED PRINCIPAL D'MAN		B.Gaitho	
DRAWN	21/07/2009	S.M.Kimani	<i>Kimani</i>
TRACED			

REF	REVISION	DATE	SIGN	CHECKED	DATE
1					
2					
3					
4					
5					
6					








DETAILS OF 33& 11KV CTs & VTs. STRUCTURE - STEEL

SCALE 1:10



KENYA POWER





SK. No.09774

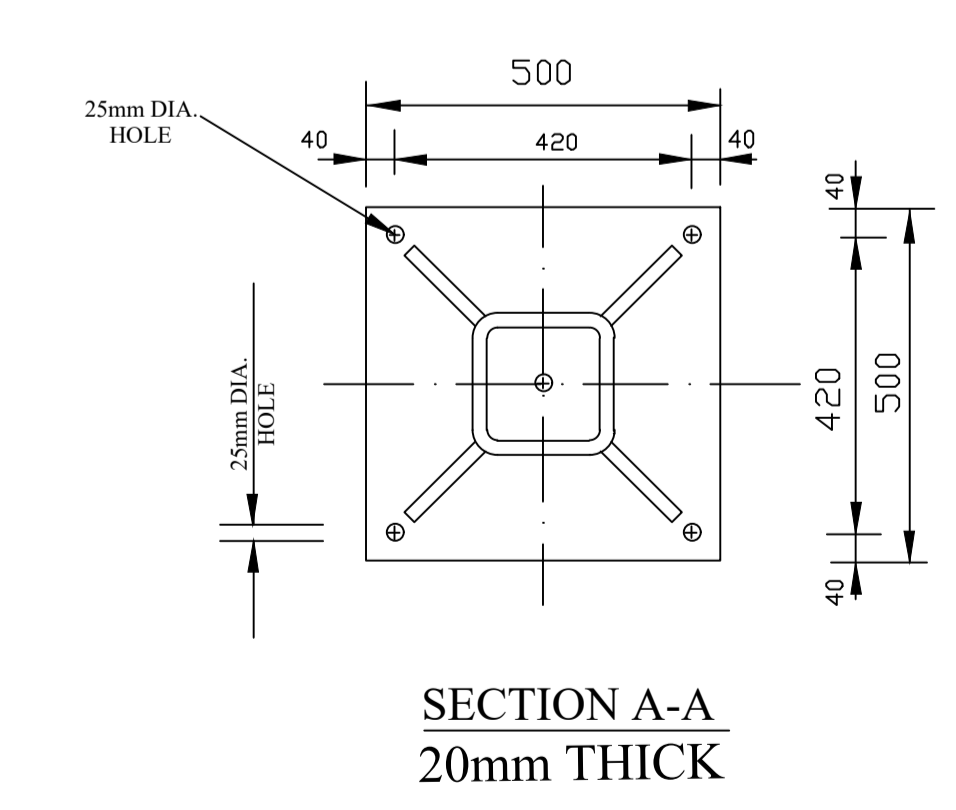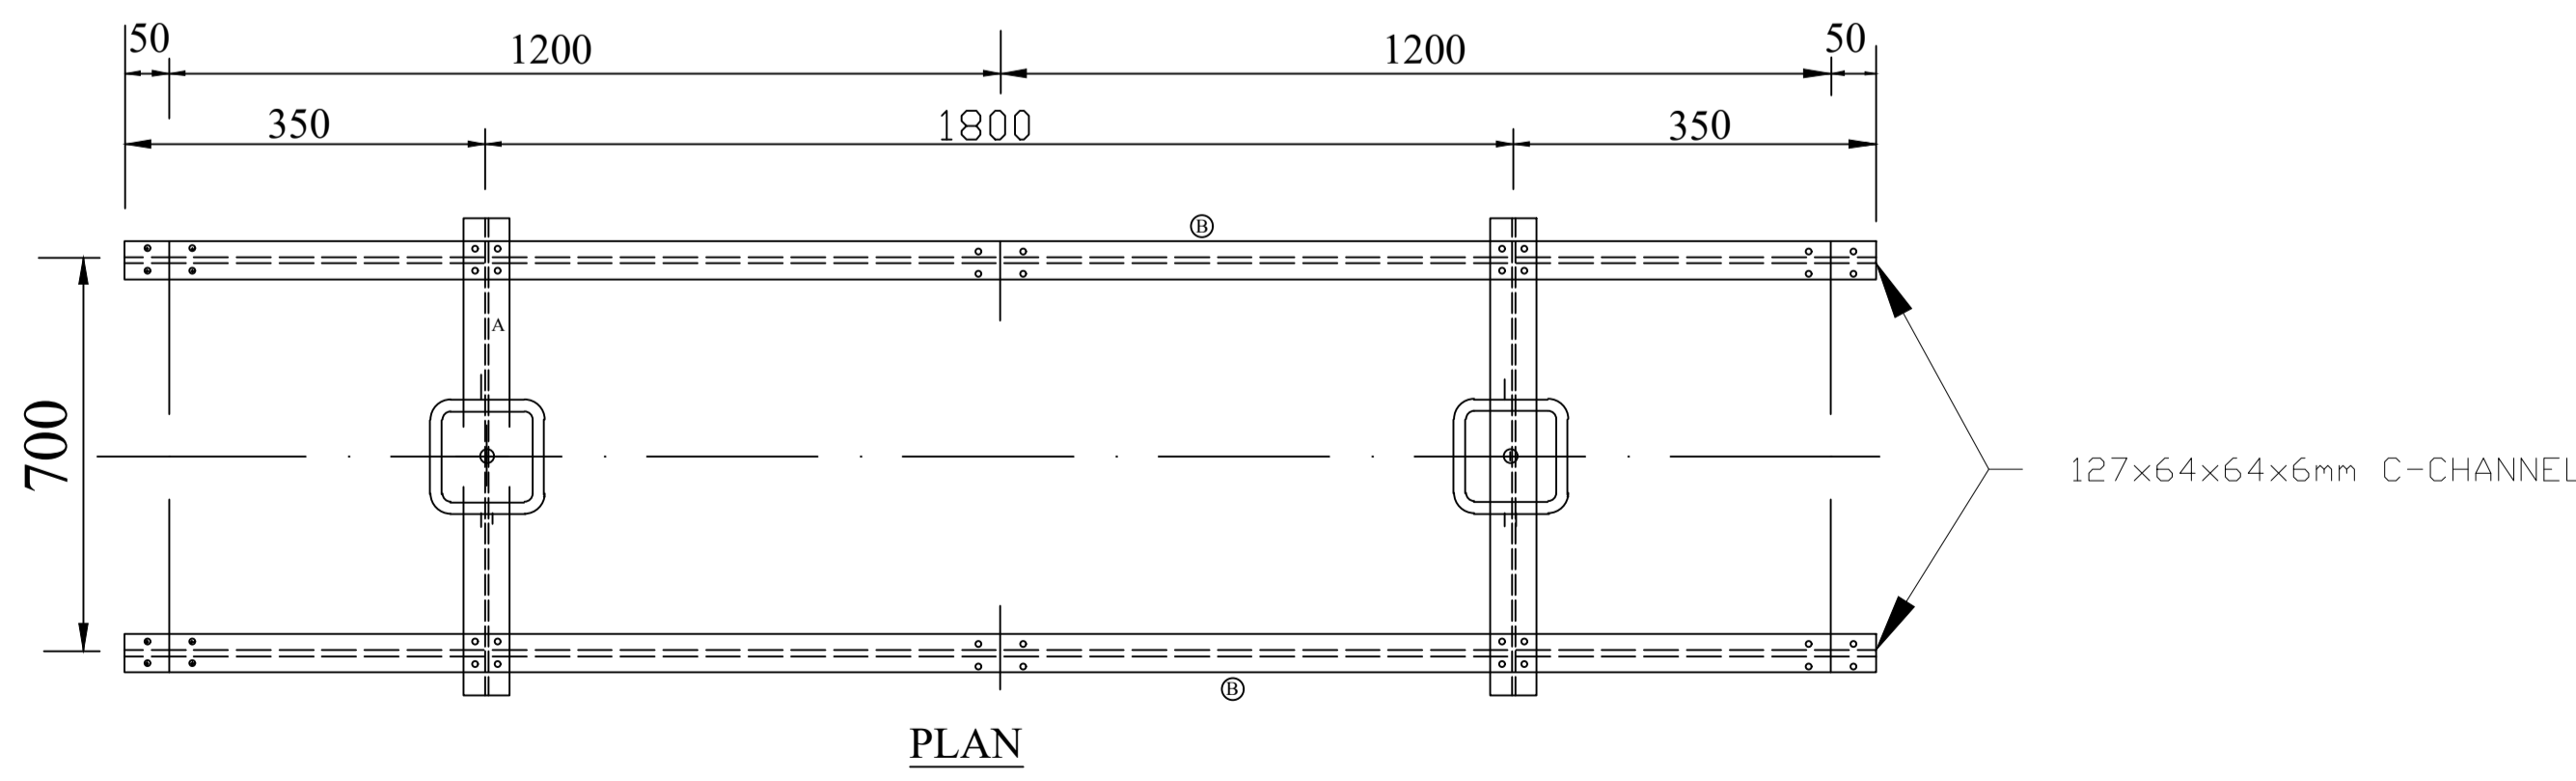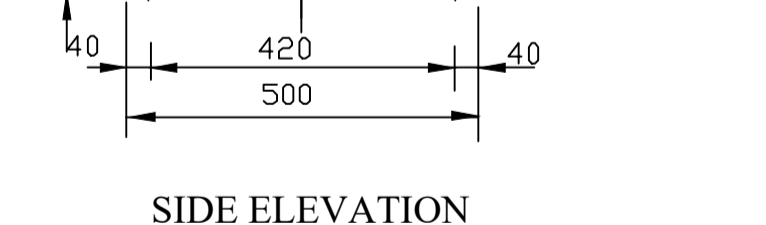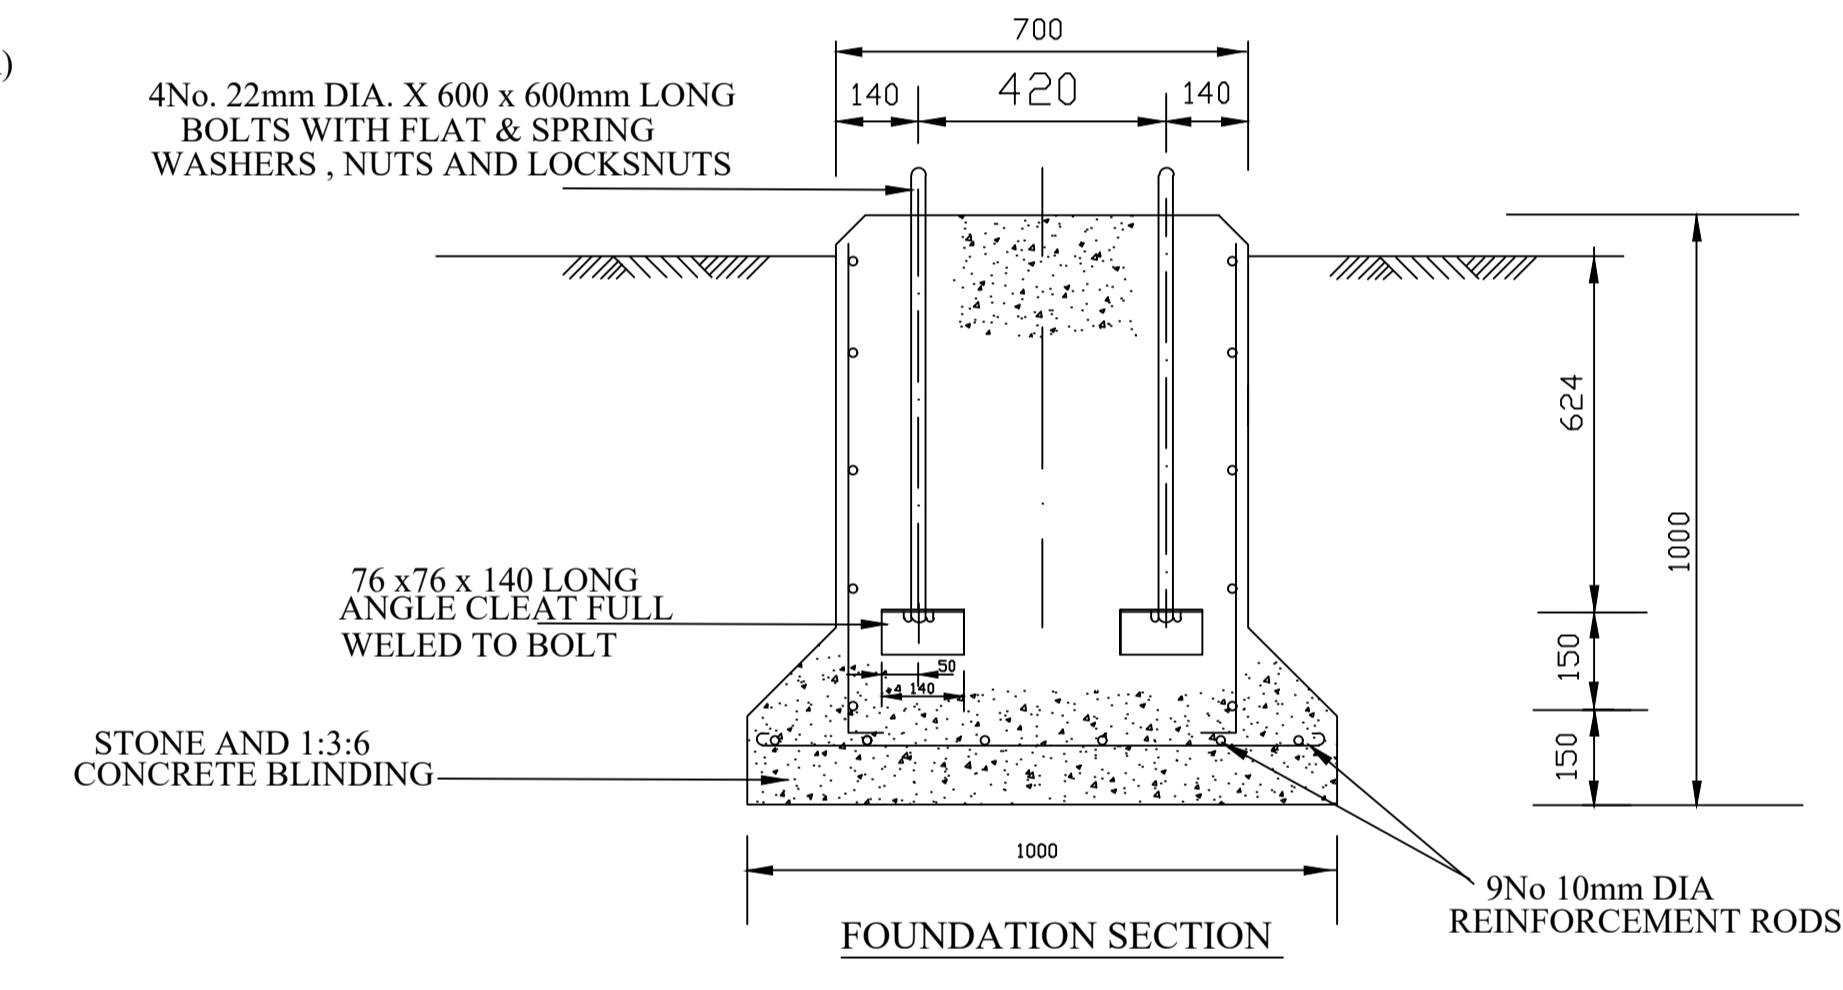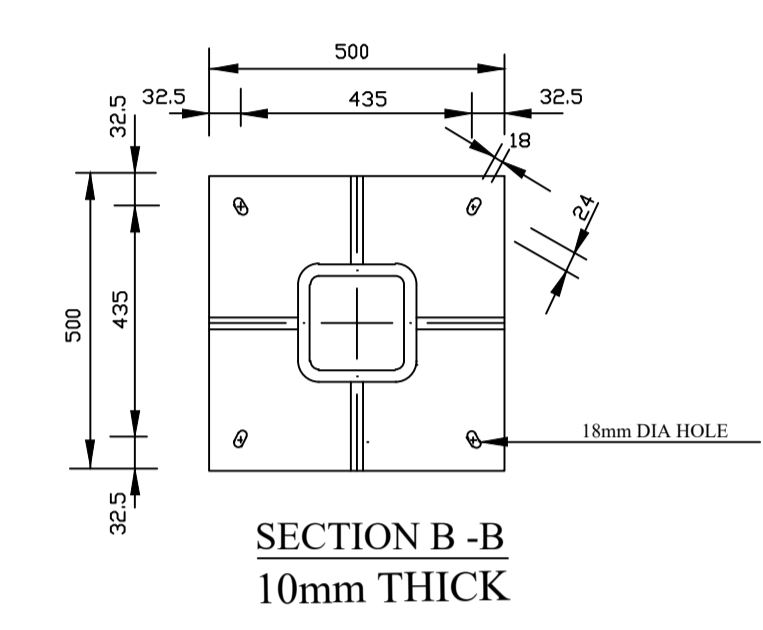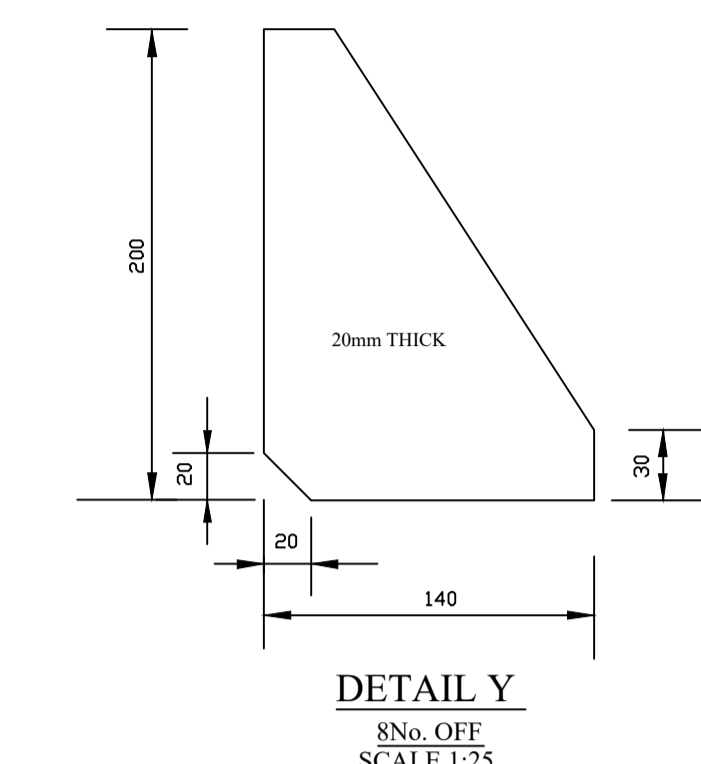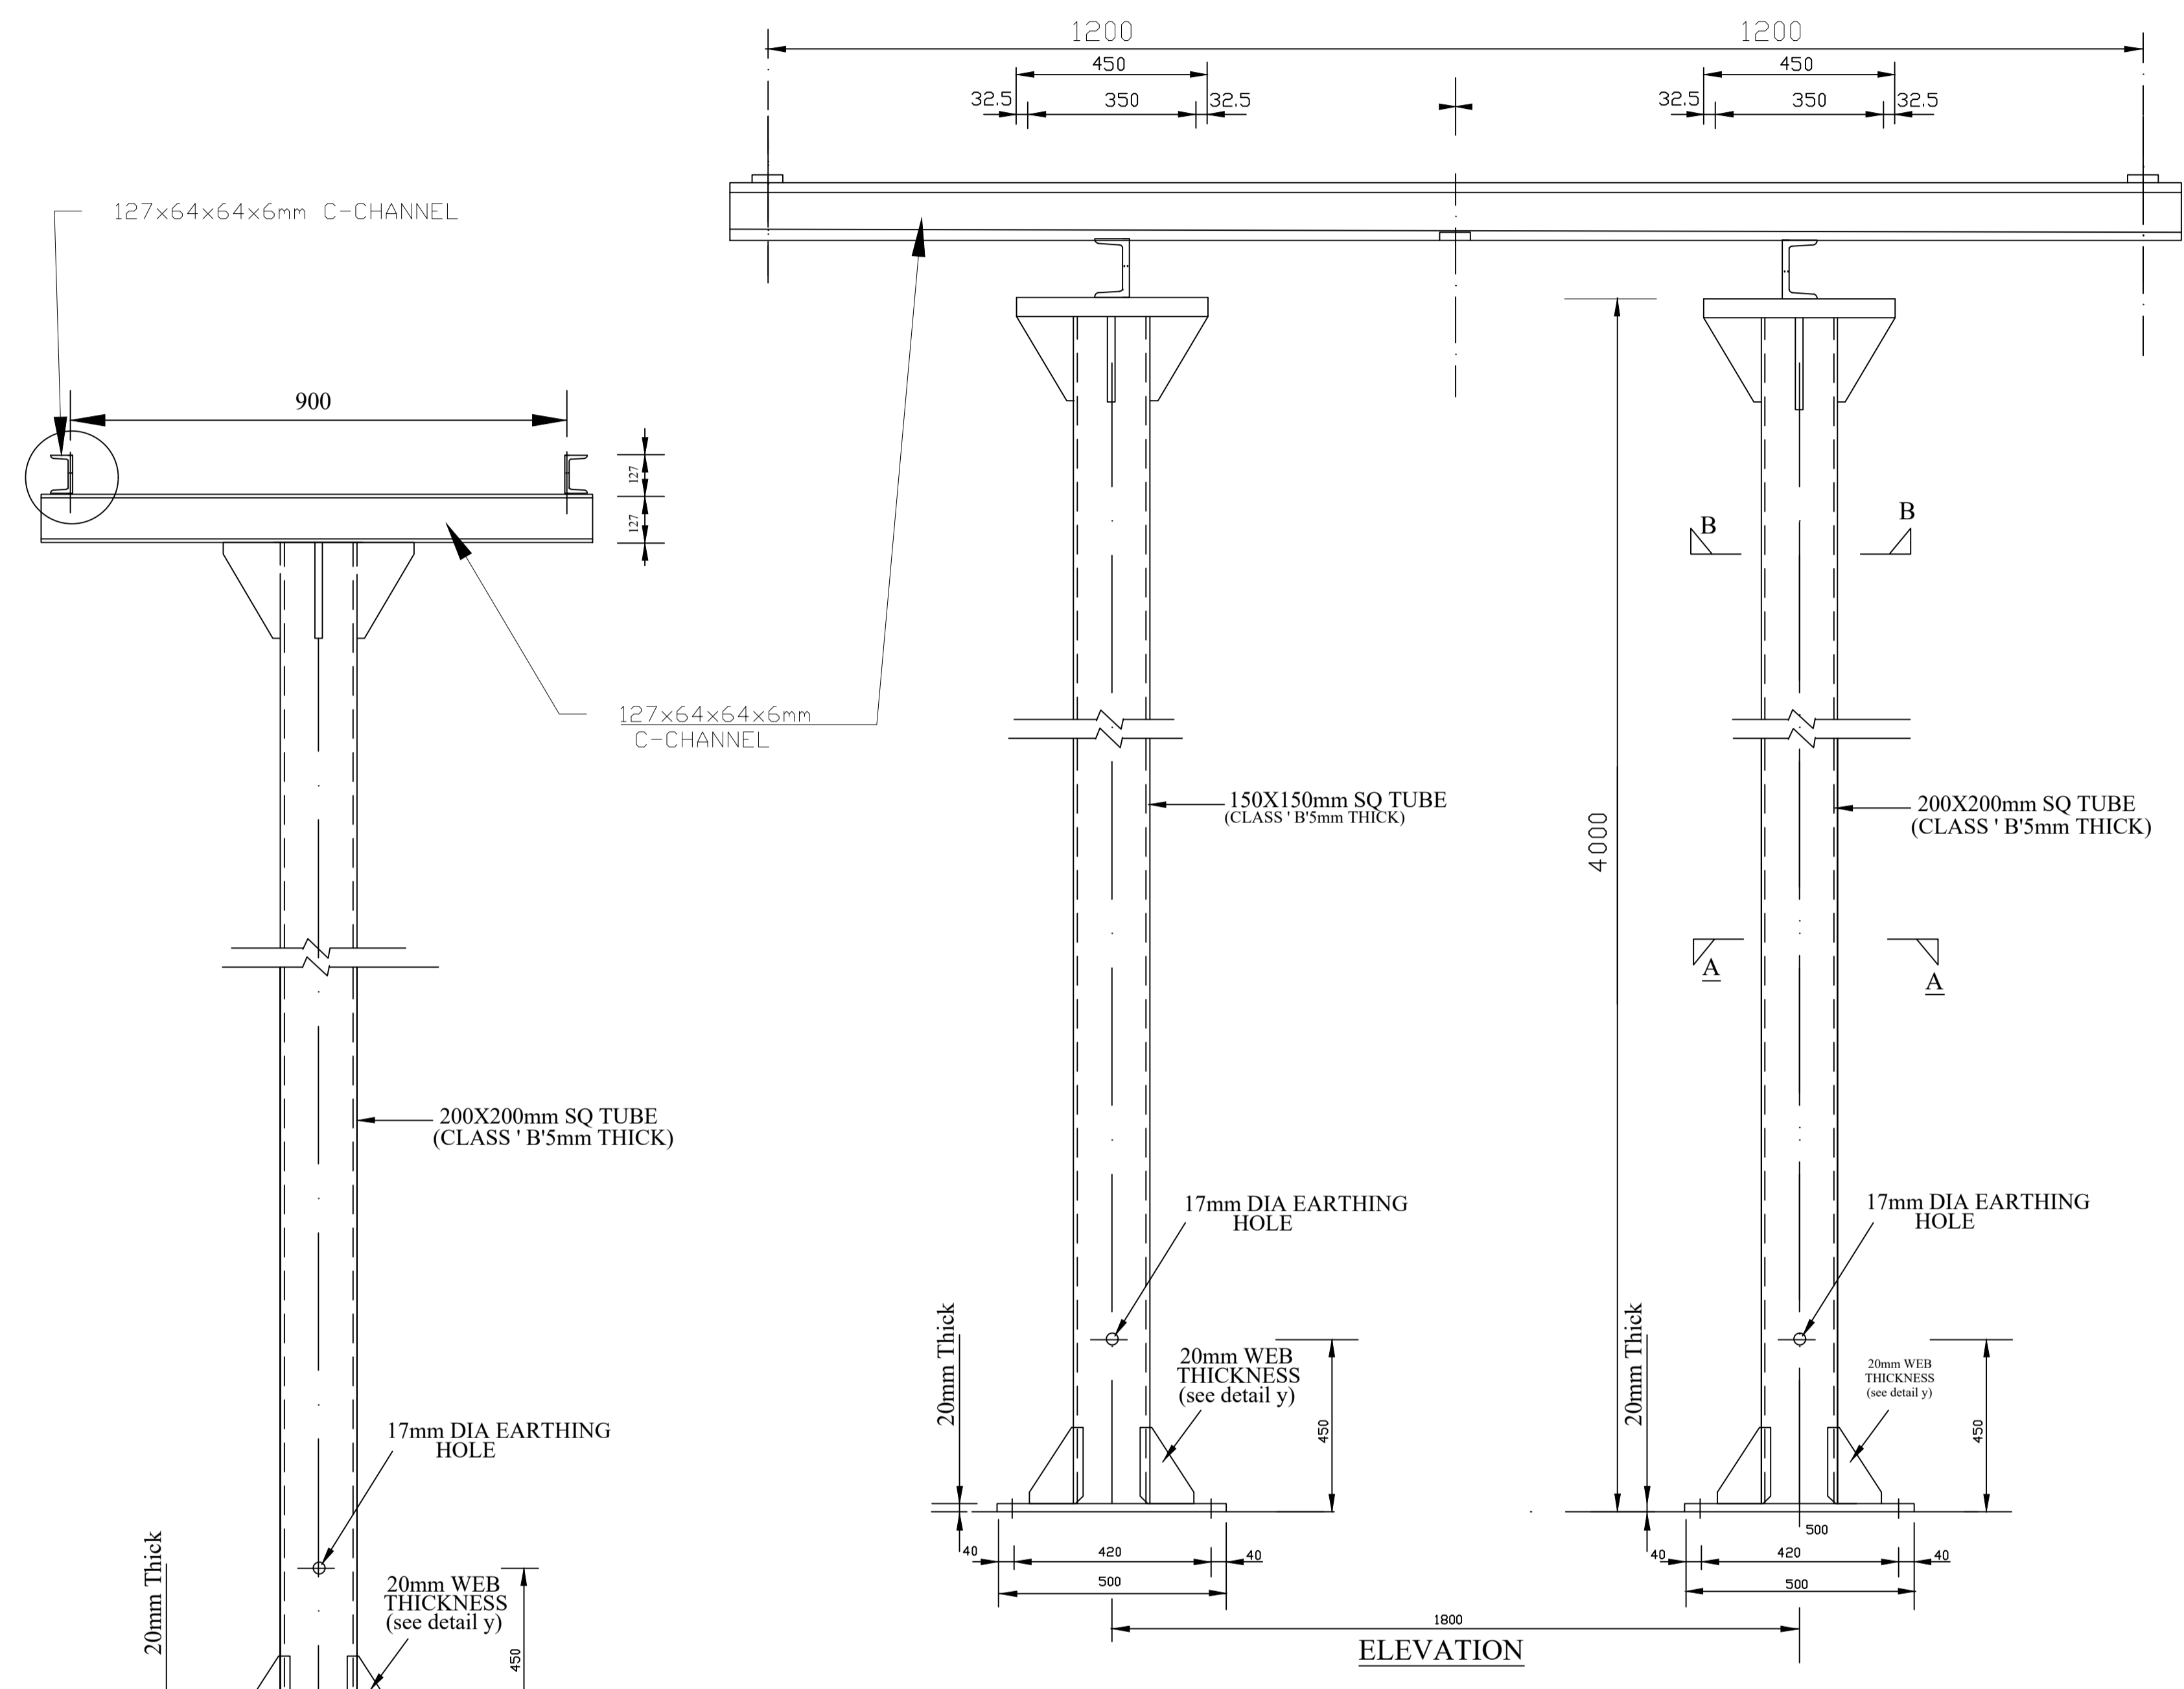

DATE	NAME	SIGN	REF	REVISION	DATE	SIGN	CHECKED	DATE
APPROVED								
CHECKED ENGINEER I/C			1					
CHECKED PRINCIPAL D/MAN	B.Gaiho		2					
DRAWN	21/07/2009	S.M.Kimani	3					
TRACED			4					
			5					
			6					

DETAILS OF 33kv and 11kv AB/S STRUCTURE - STEEL

SCALE : not to scale

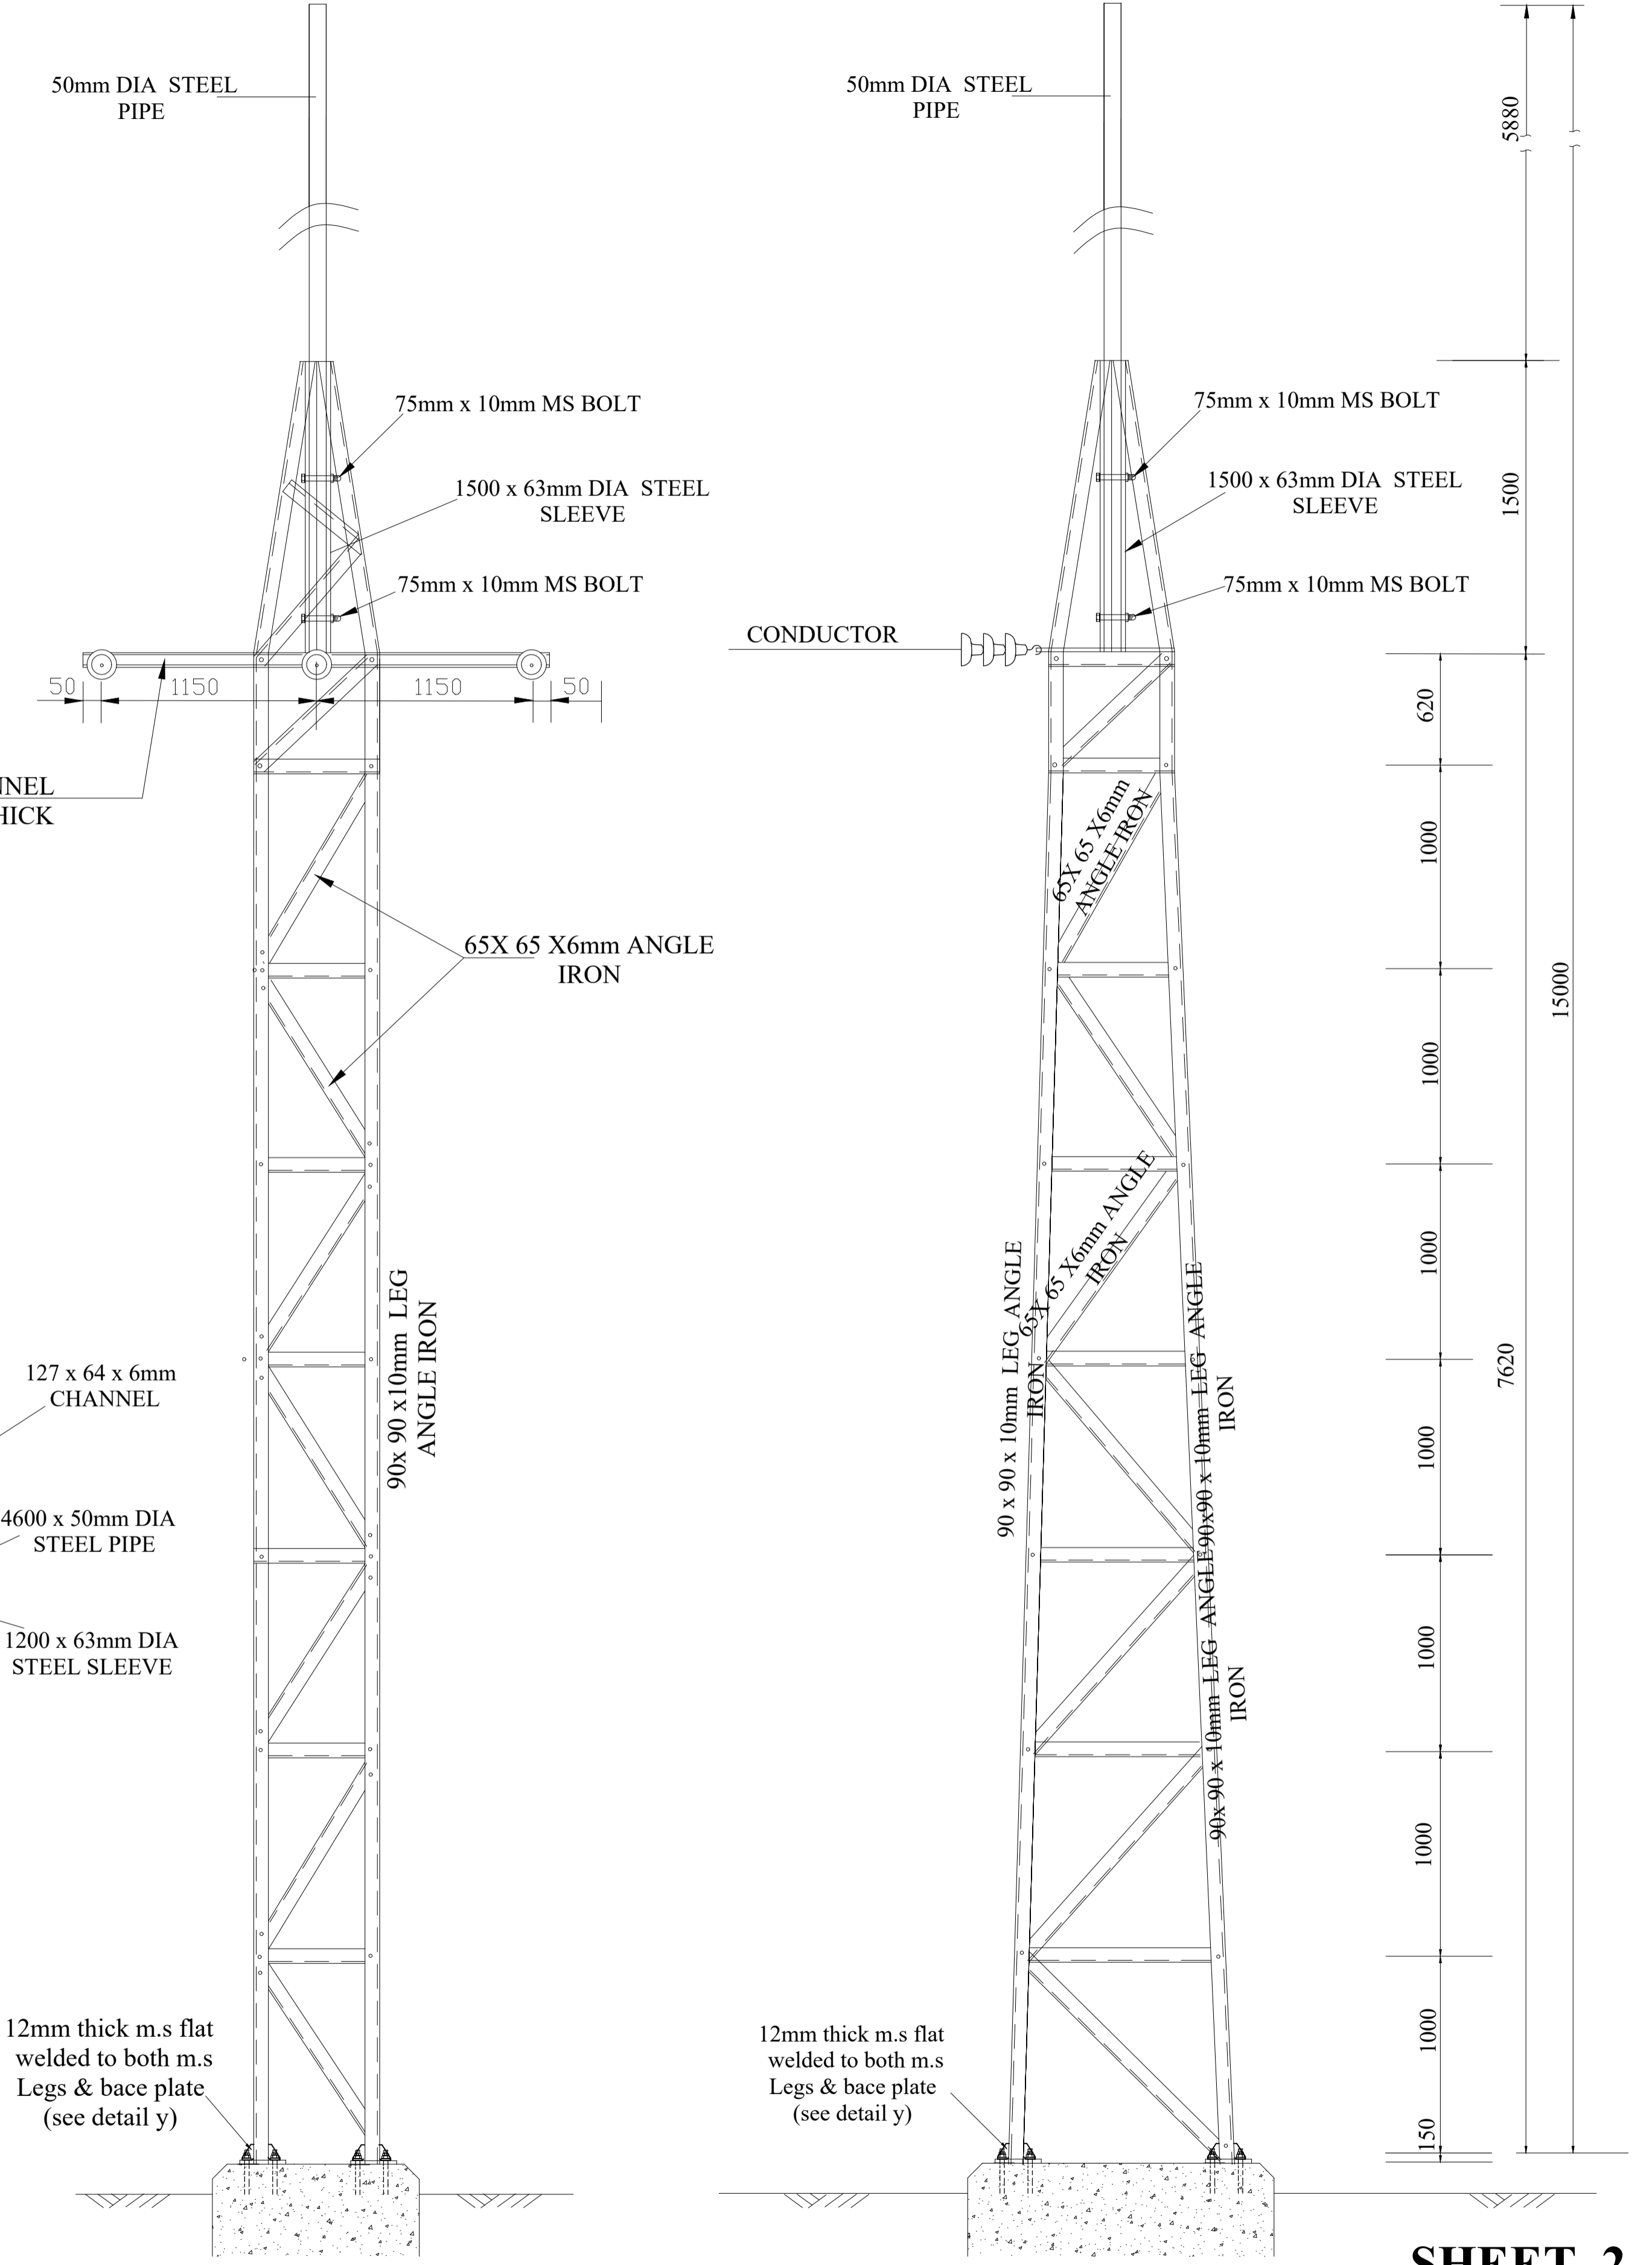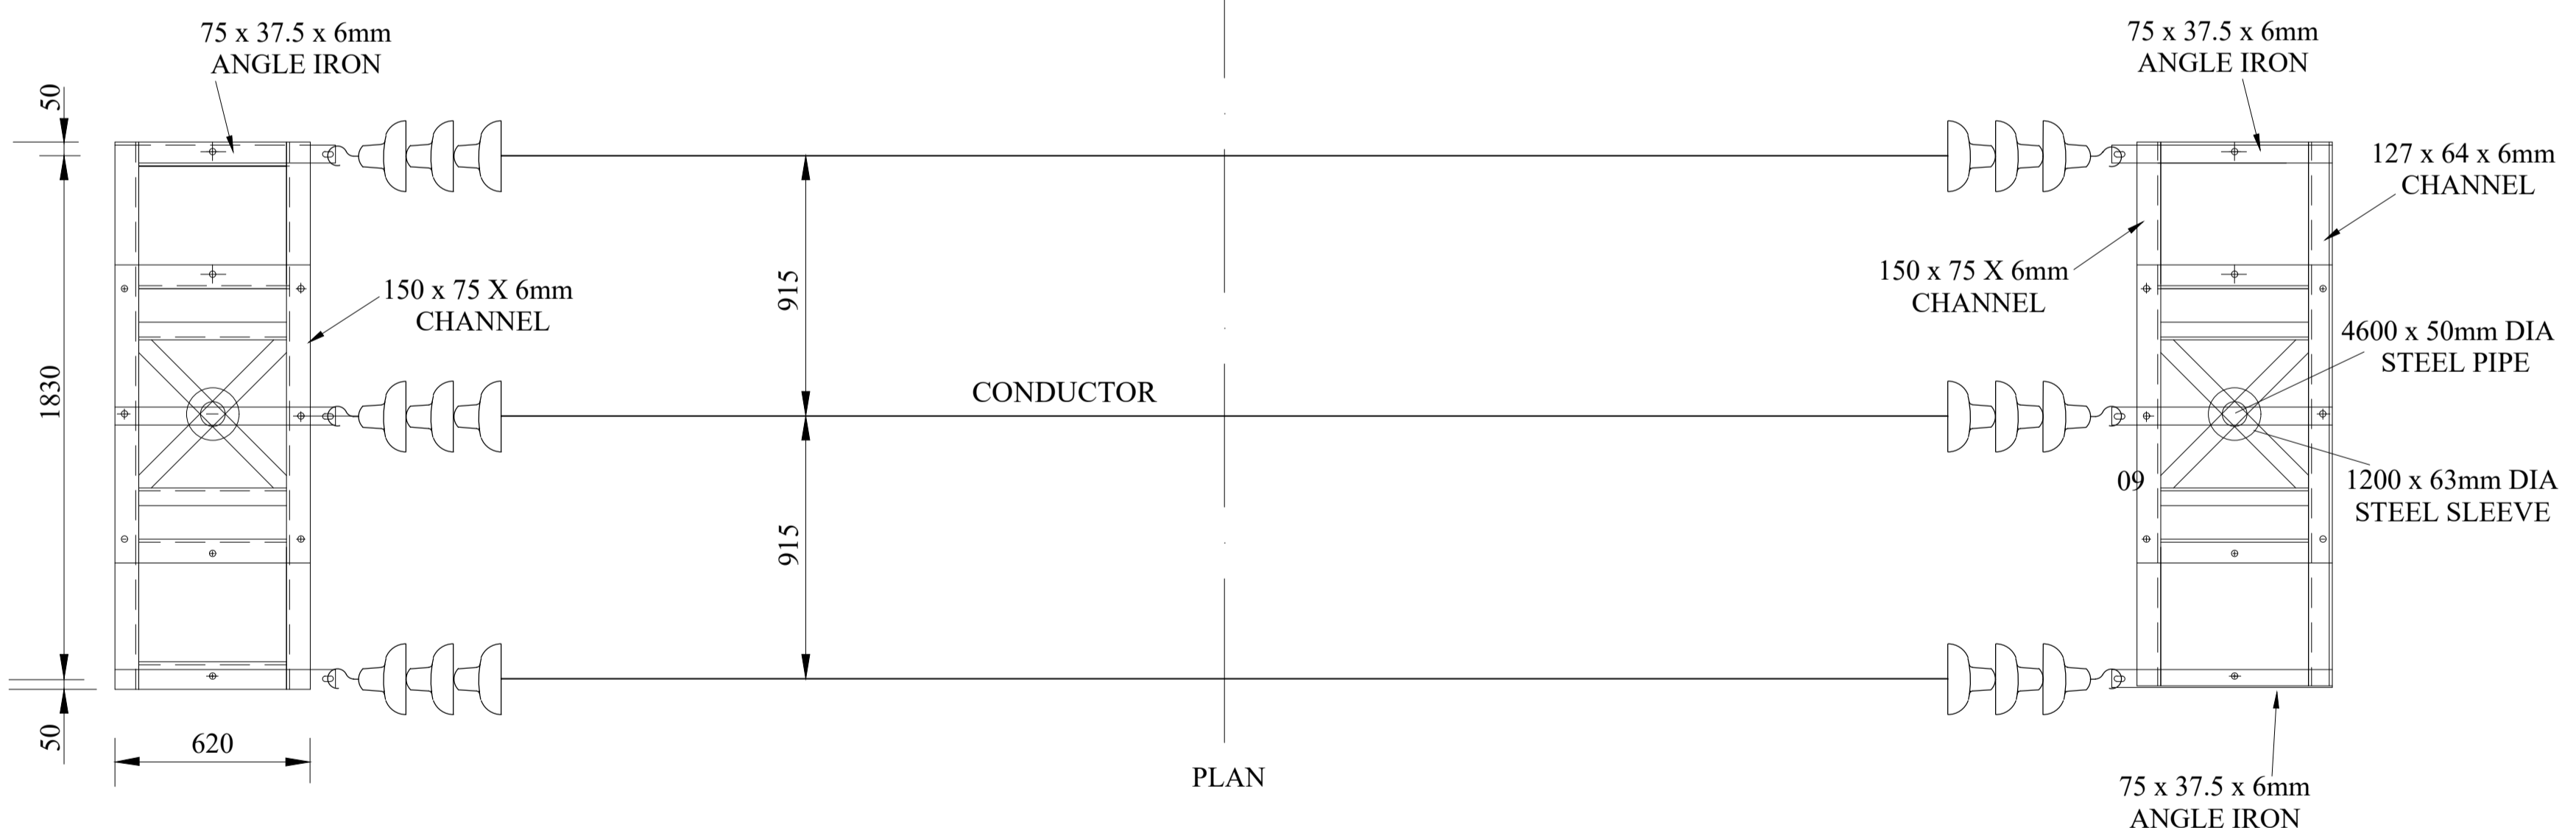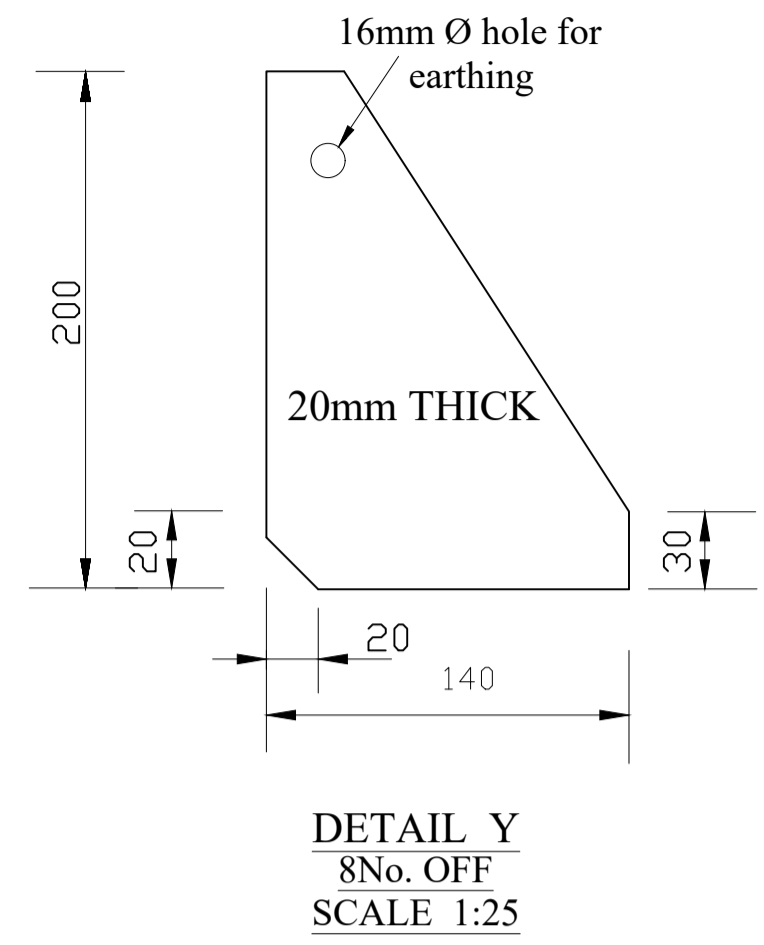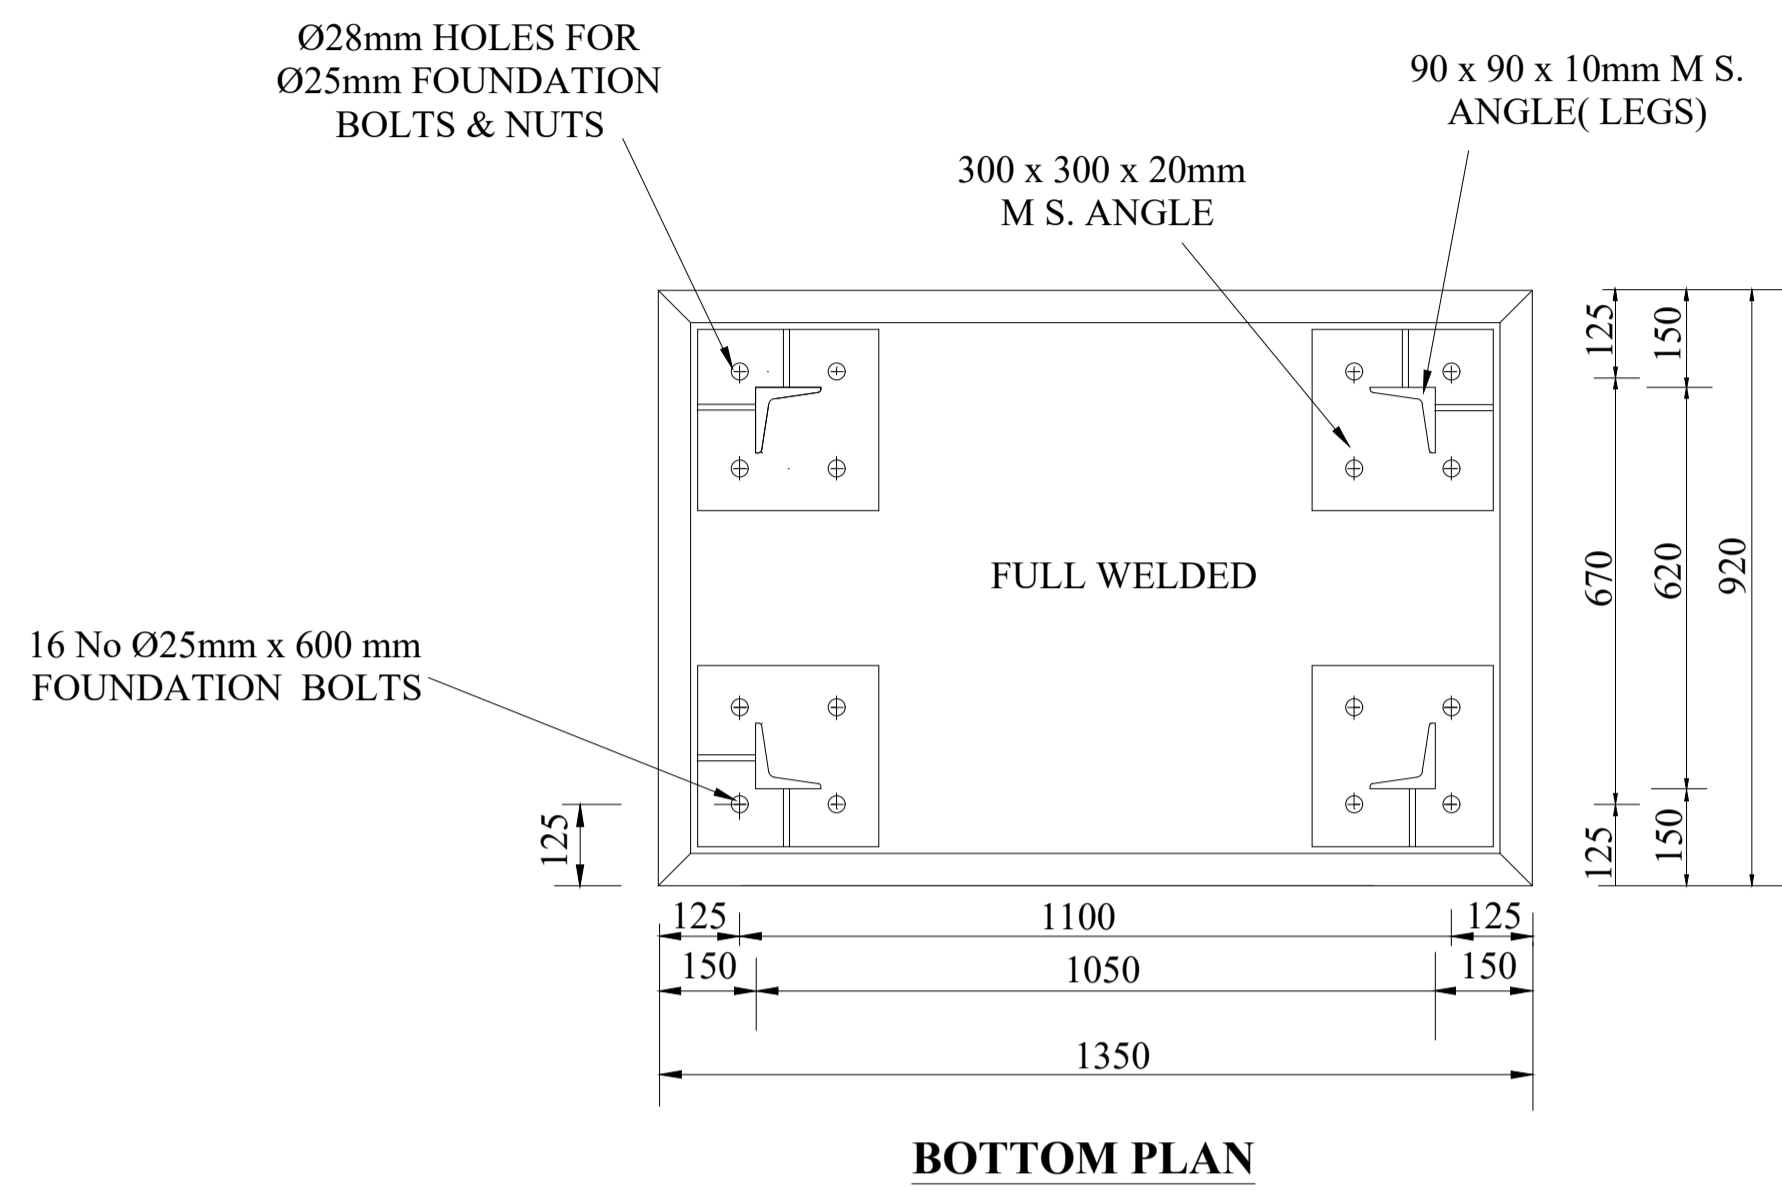

DATE	NAME	SIGN	REF	REVISION	DATE	SIGN	CHECKED	DATE
			1					
	B.Gaitho		2					
	S.M.Kimani	<i>Kimani</i>	3					
			4					
			5					
			6					







DETAILS OF STEEL STRUCTURES FOR 33KV BUS BAR (33/11KV)

SCALE 1:100



KENYA POWER

SK. No.06779

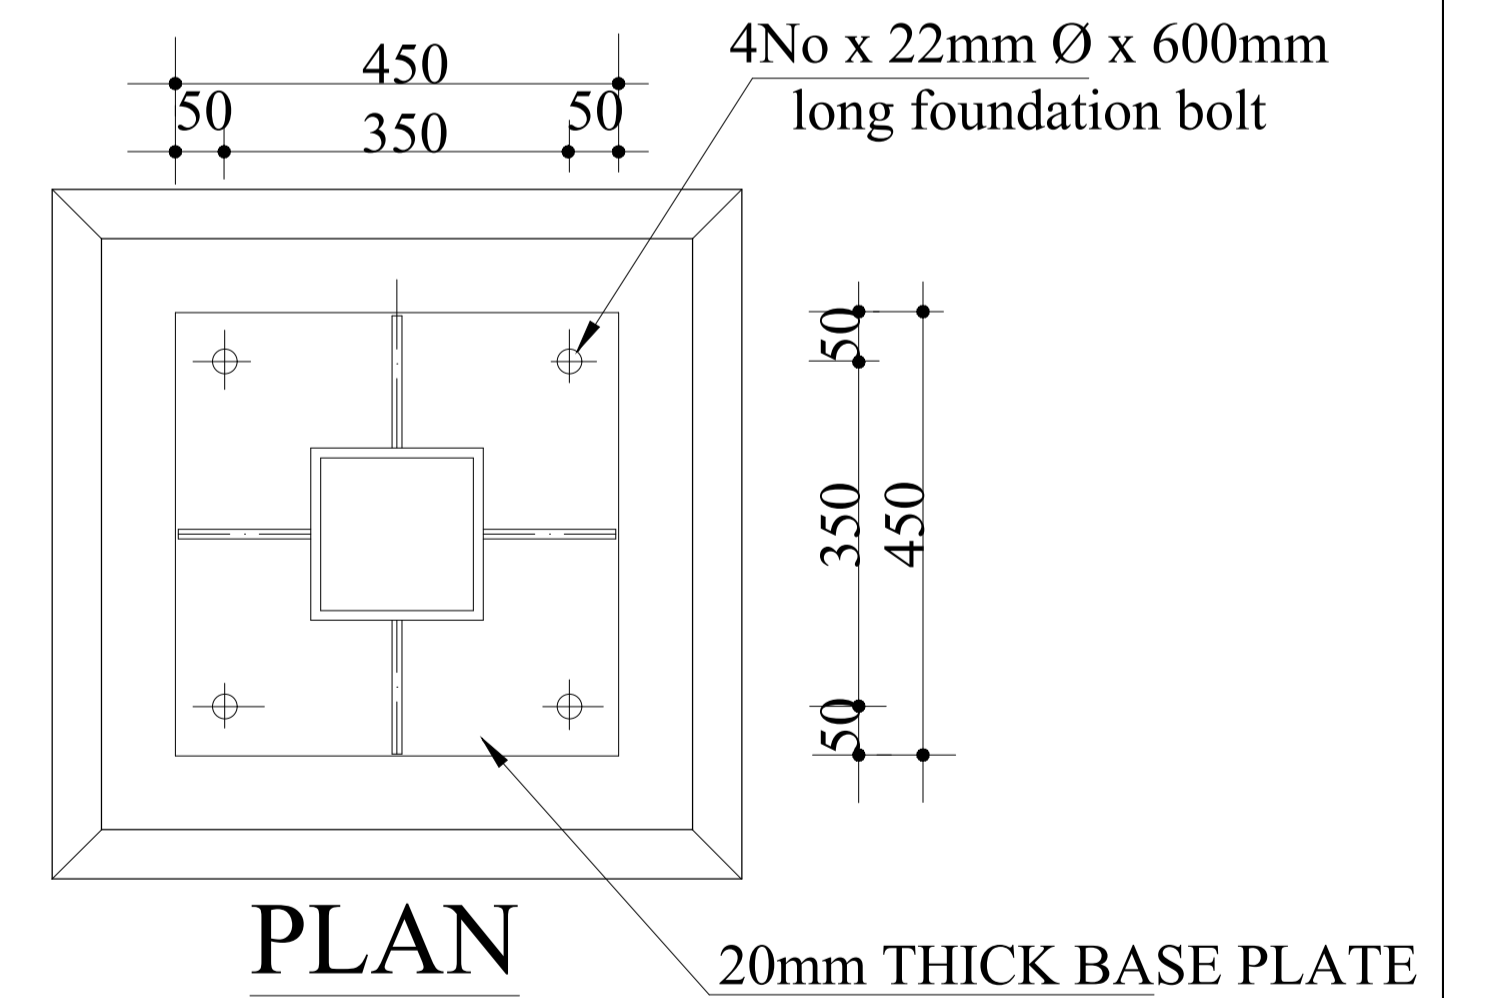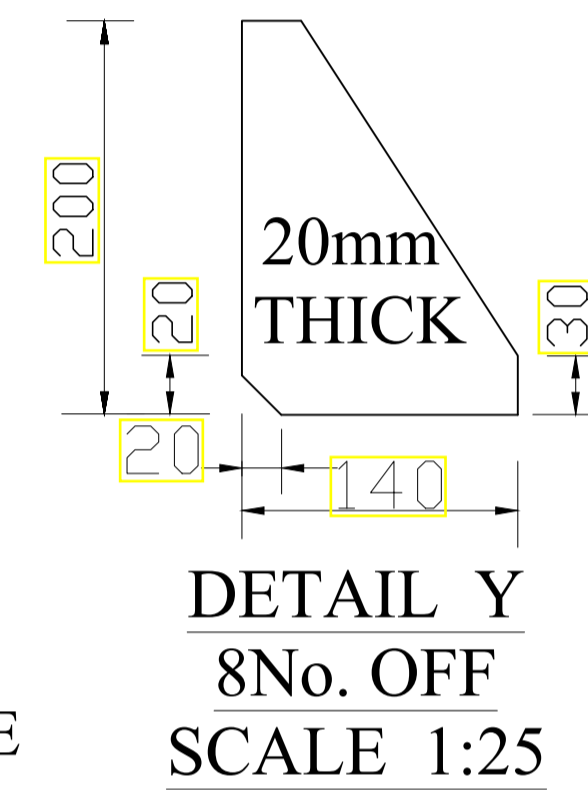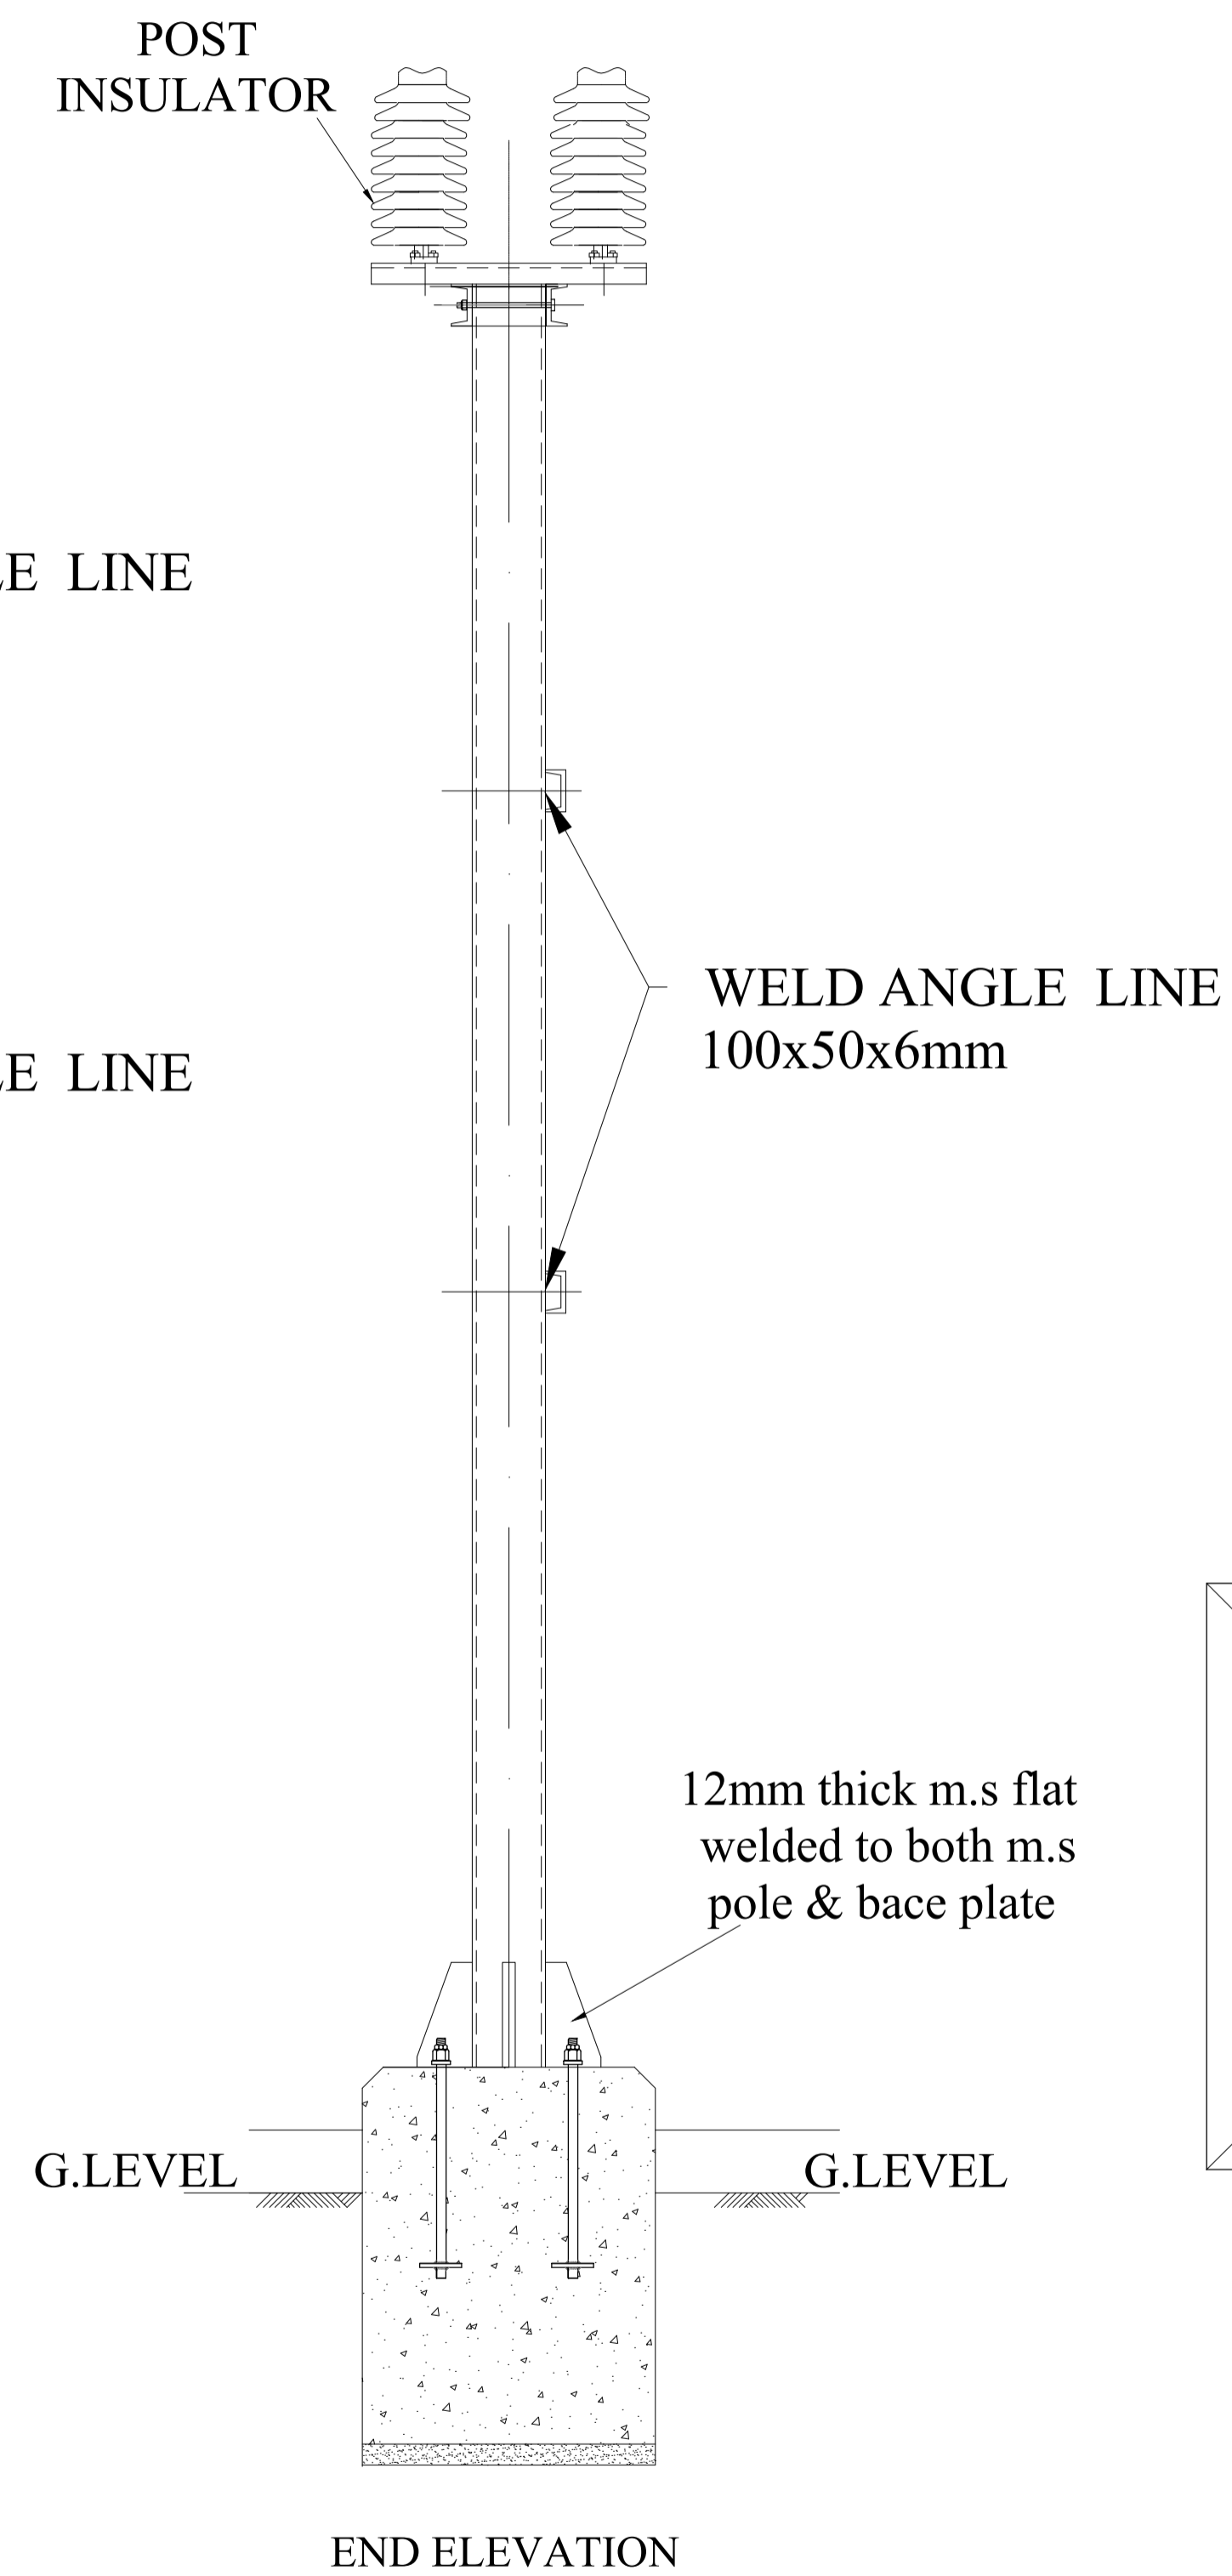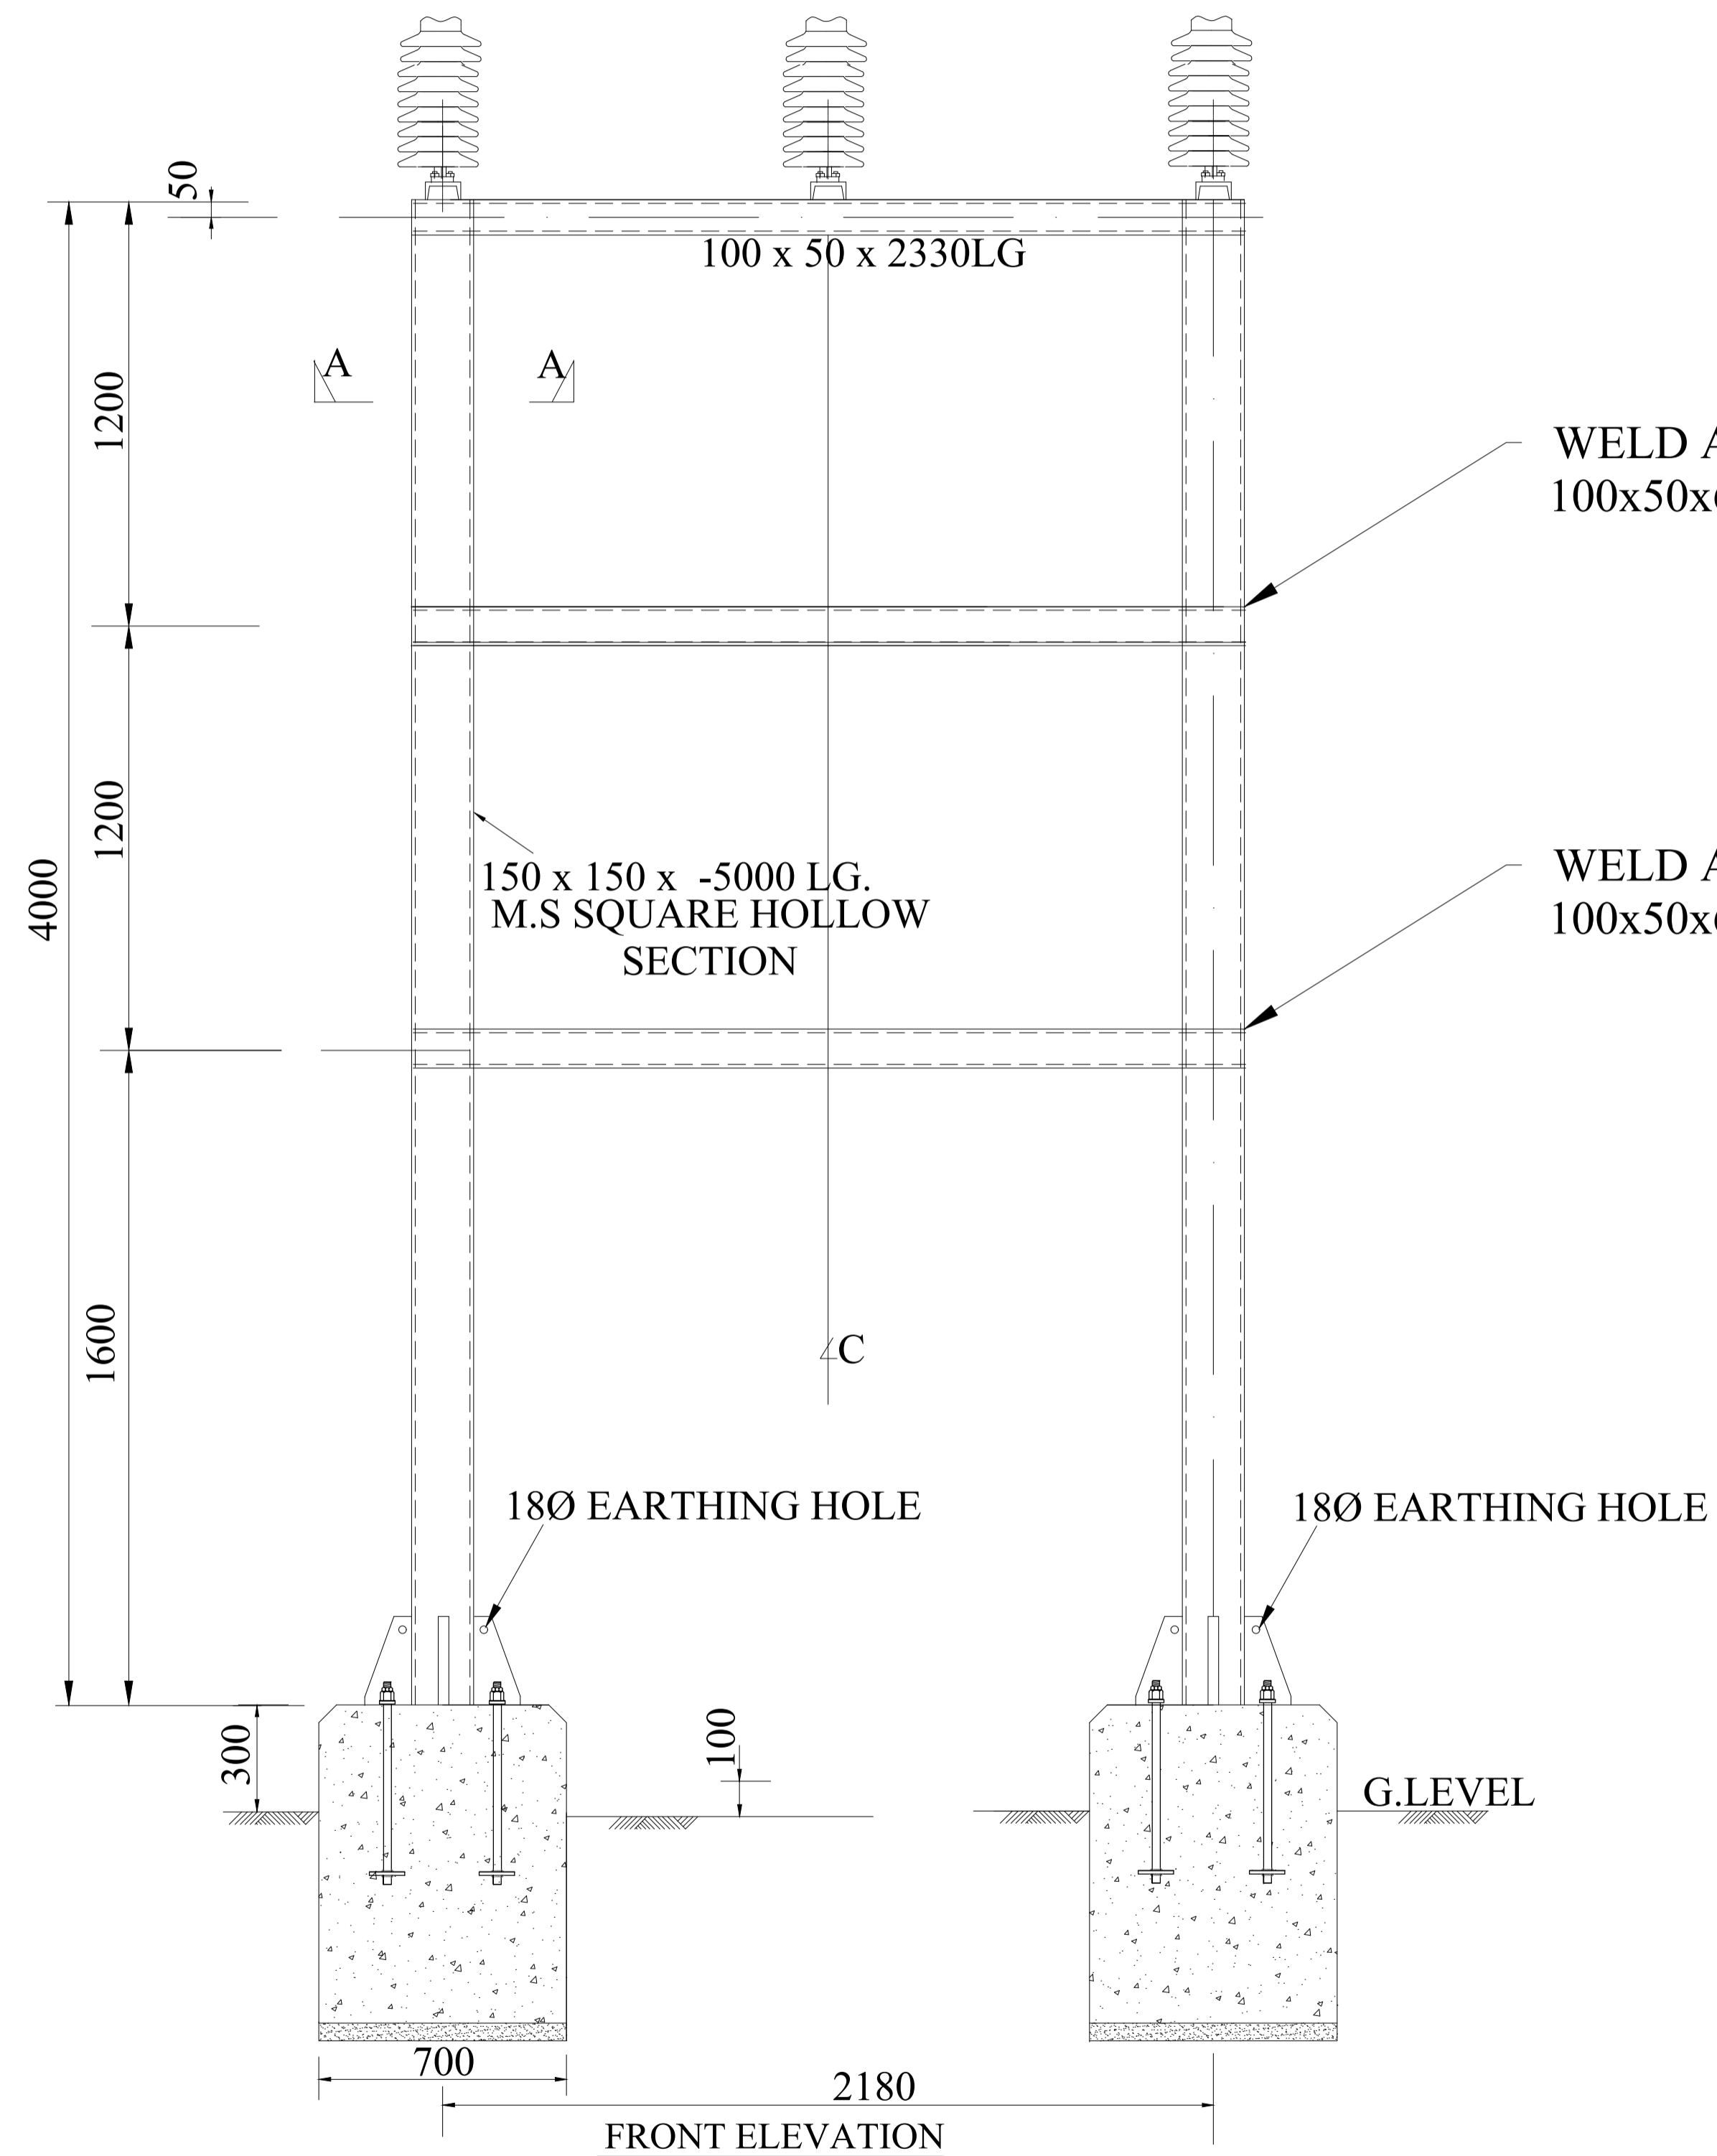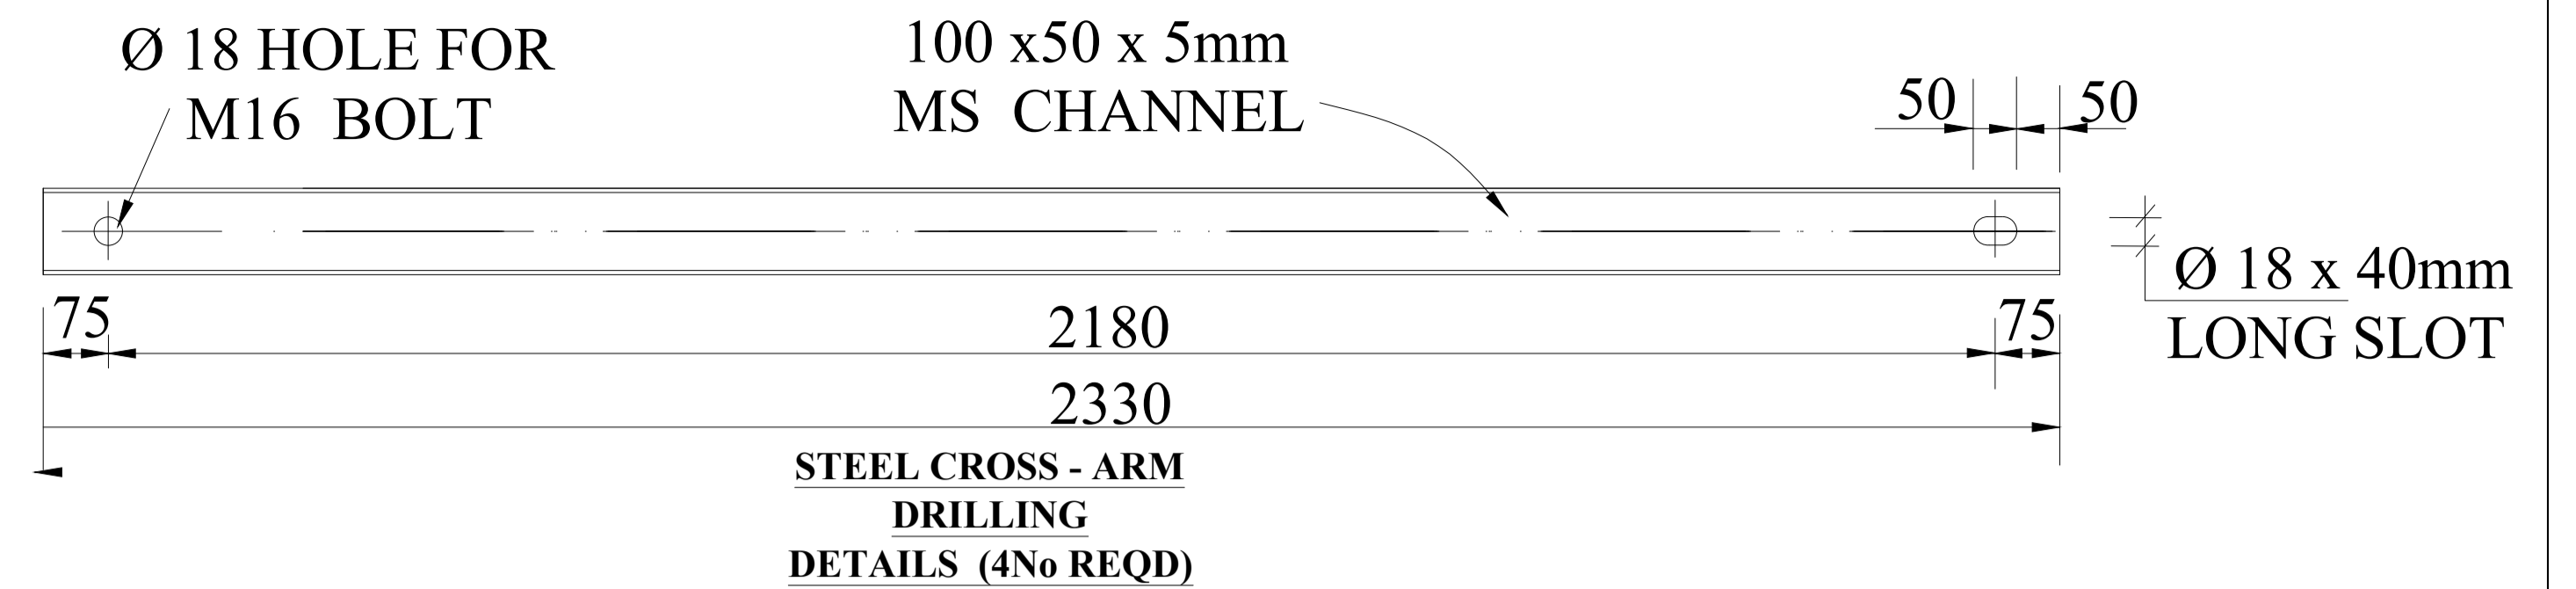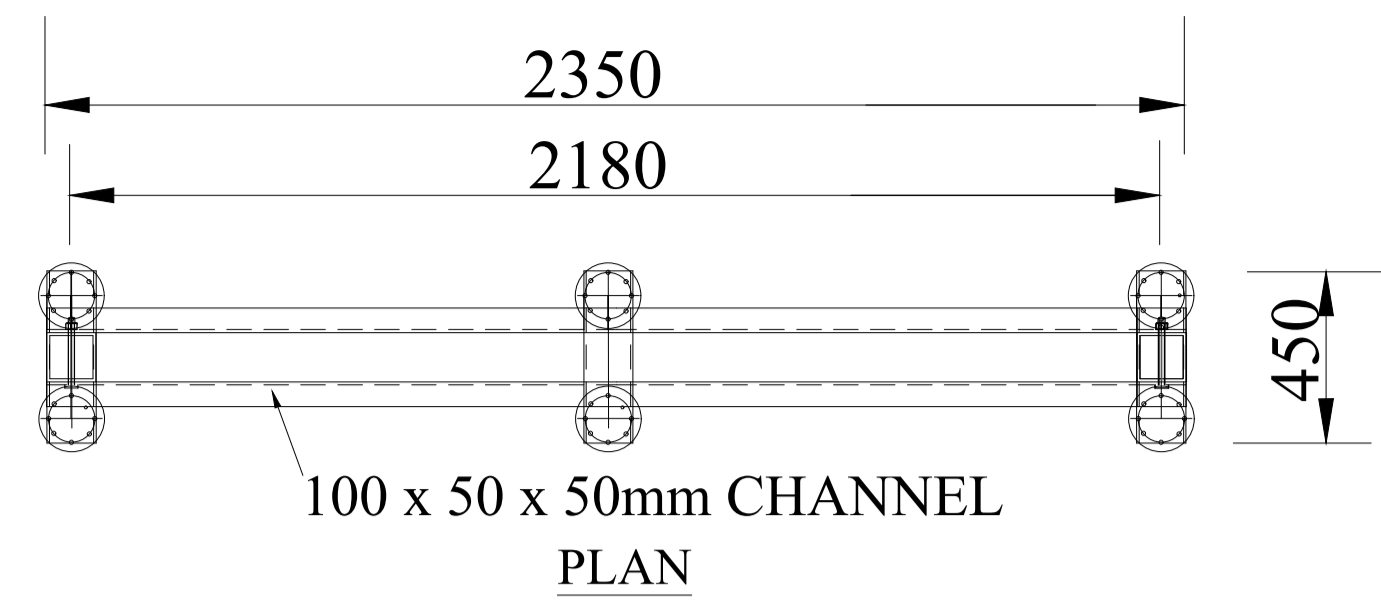

DATE	NAME	SIGN	REF	REVISION	DATE	SIGN	CHECKED	DATE
			1					
			2					
	B.Githo		3					
21/07/2009	S.M.Kimani		4					
			5					
			6					

33/11 CABLE SUPPORT STRUCTURE






SCALE : 1: 100

SHEET 4



KENYA POWER

SK. No.09769

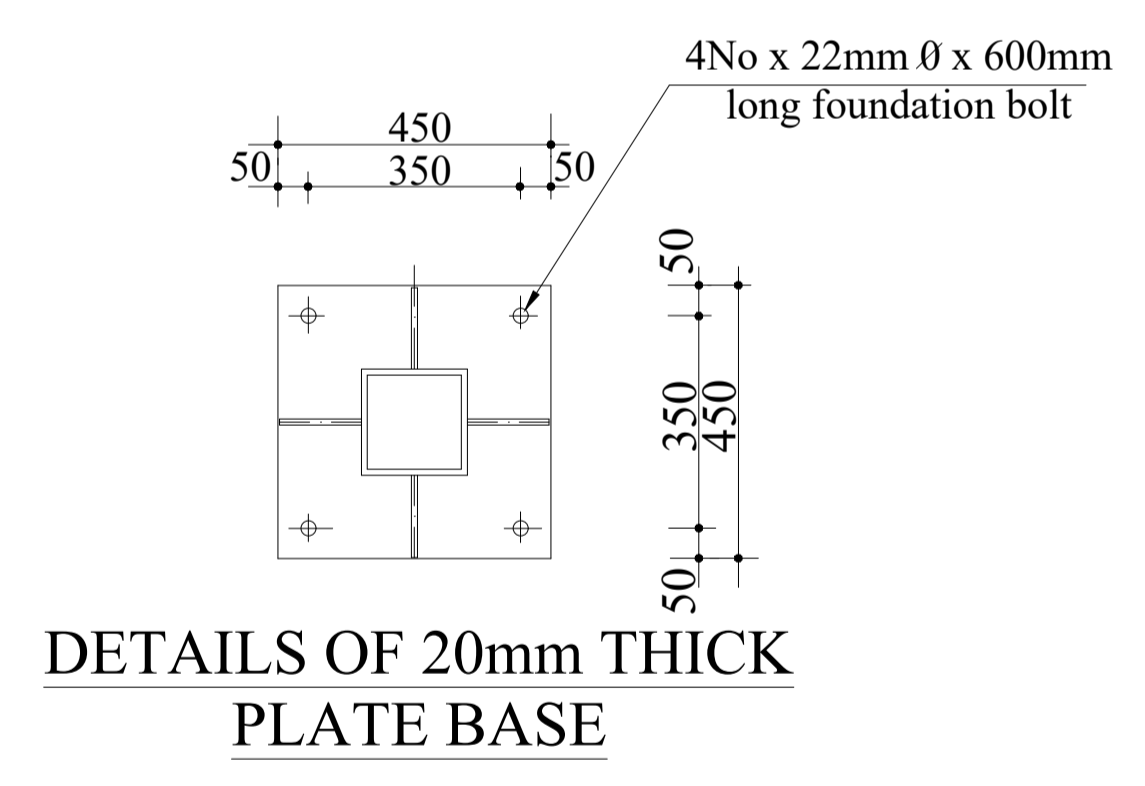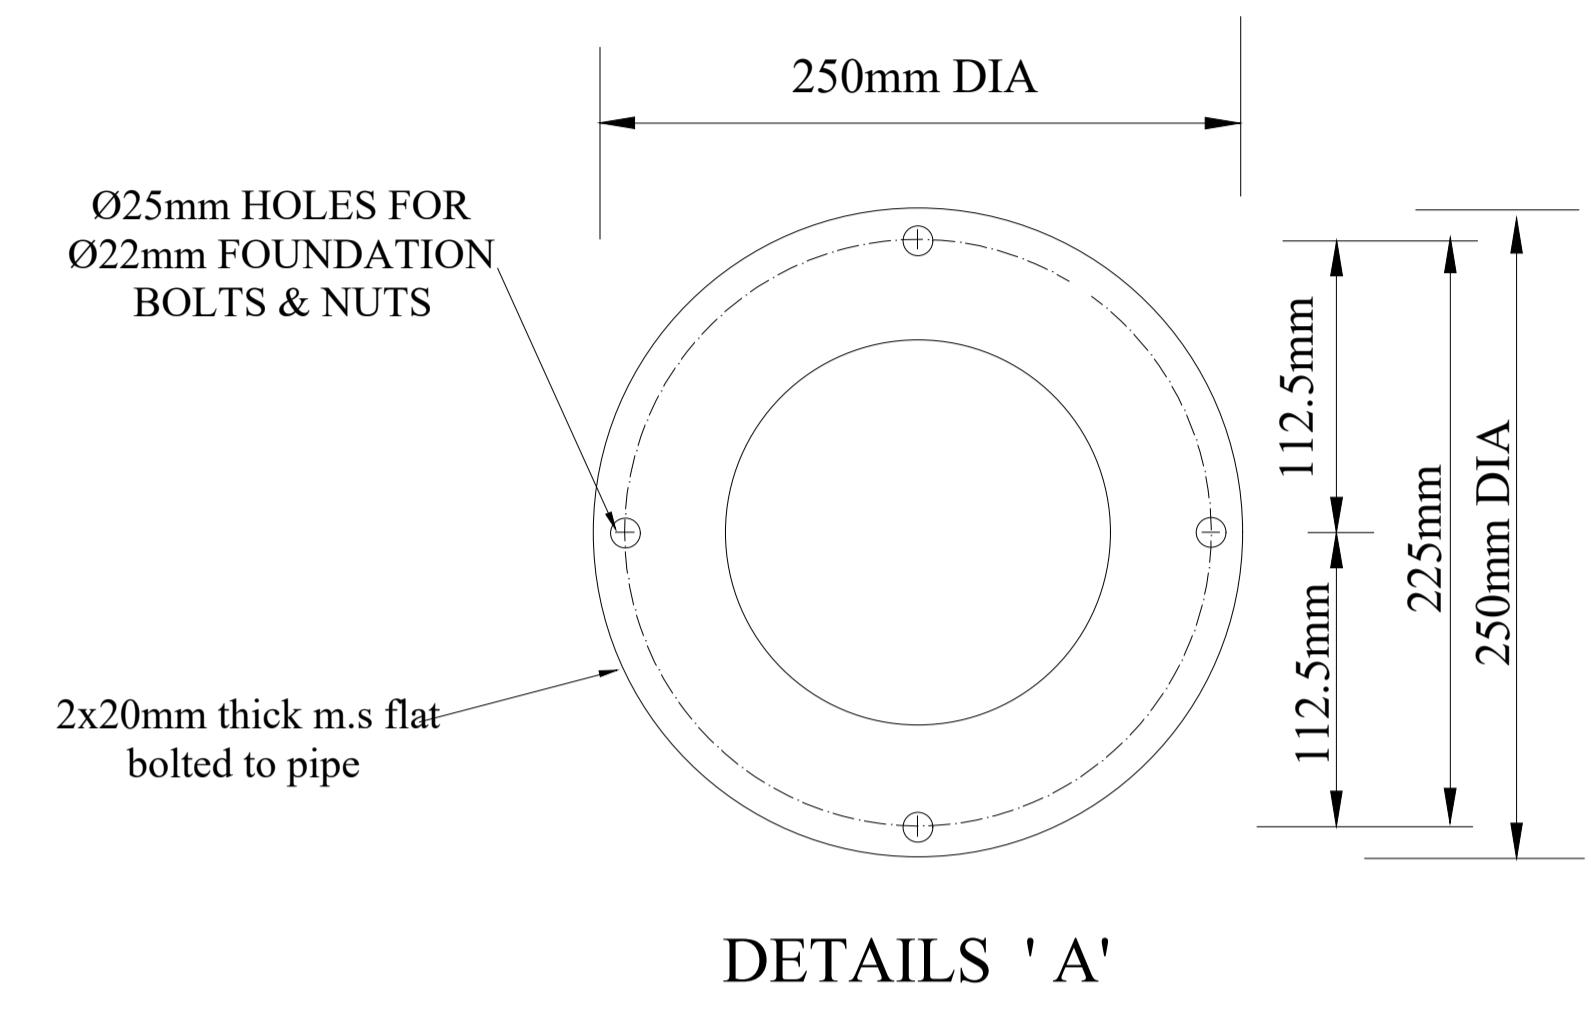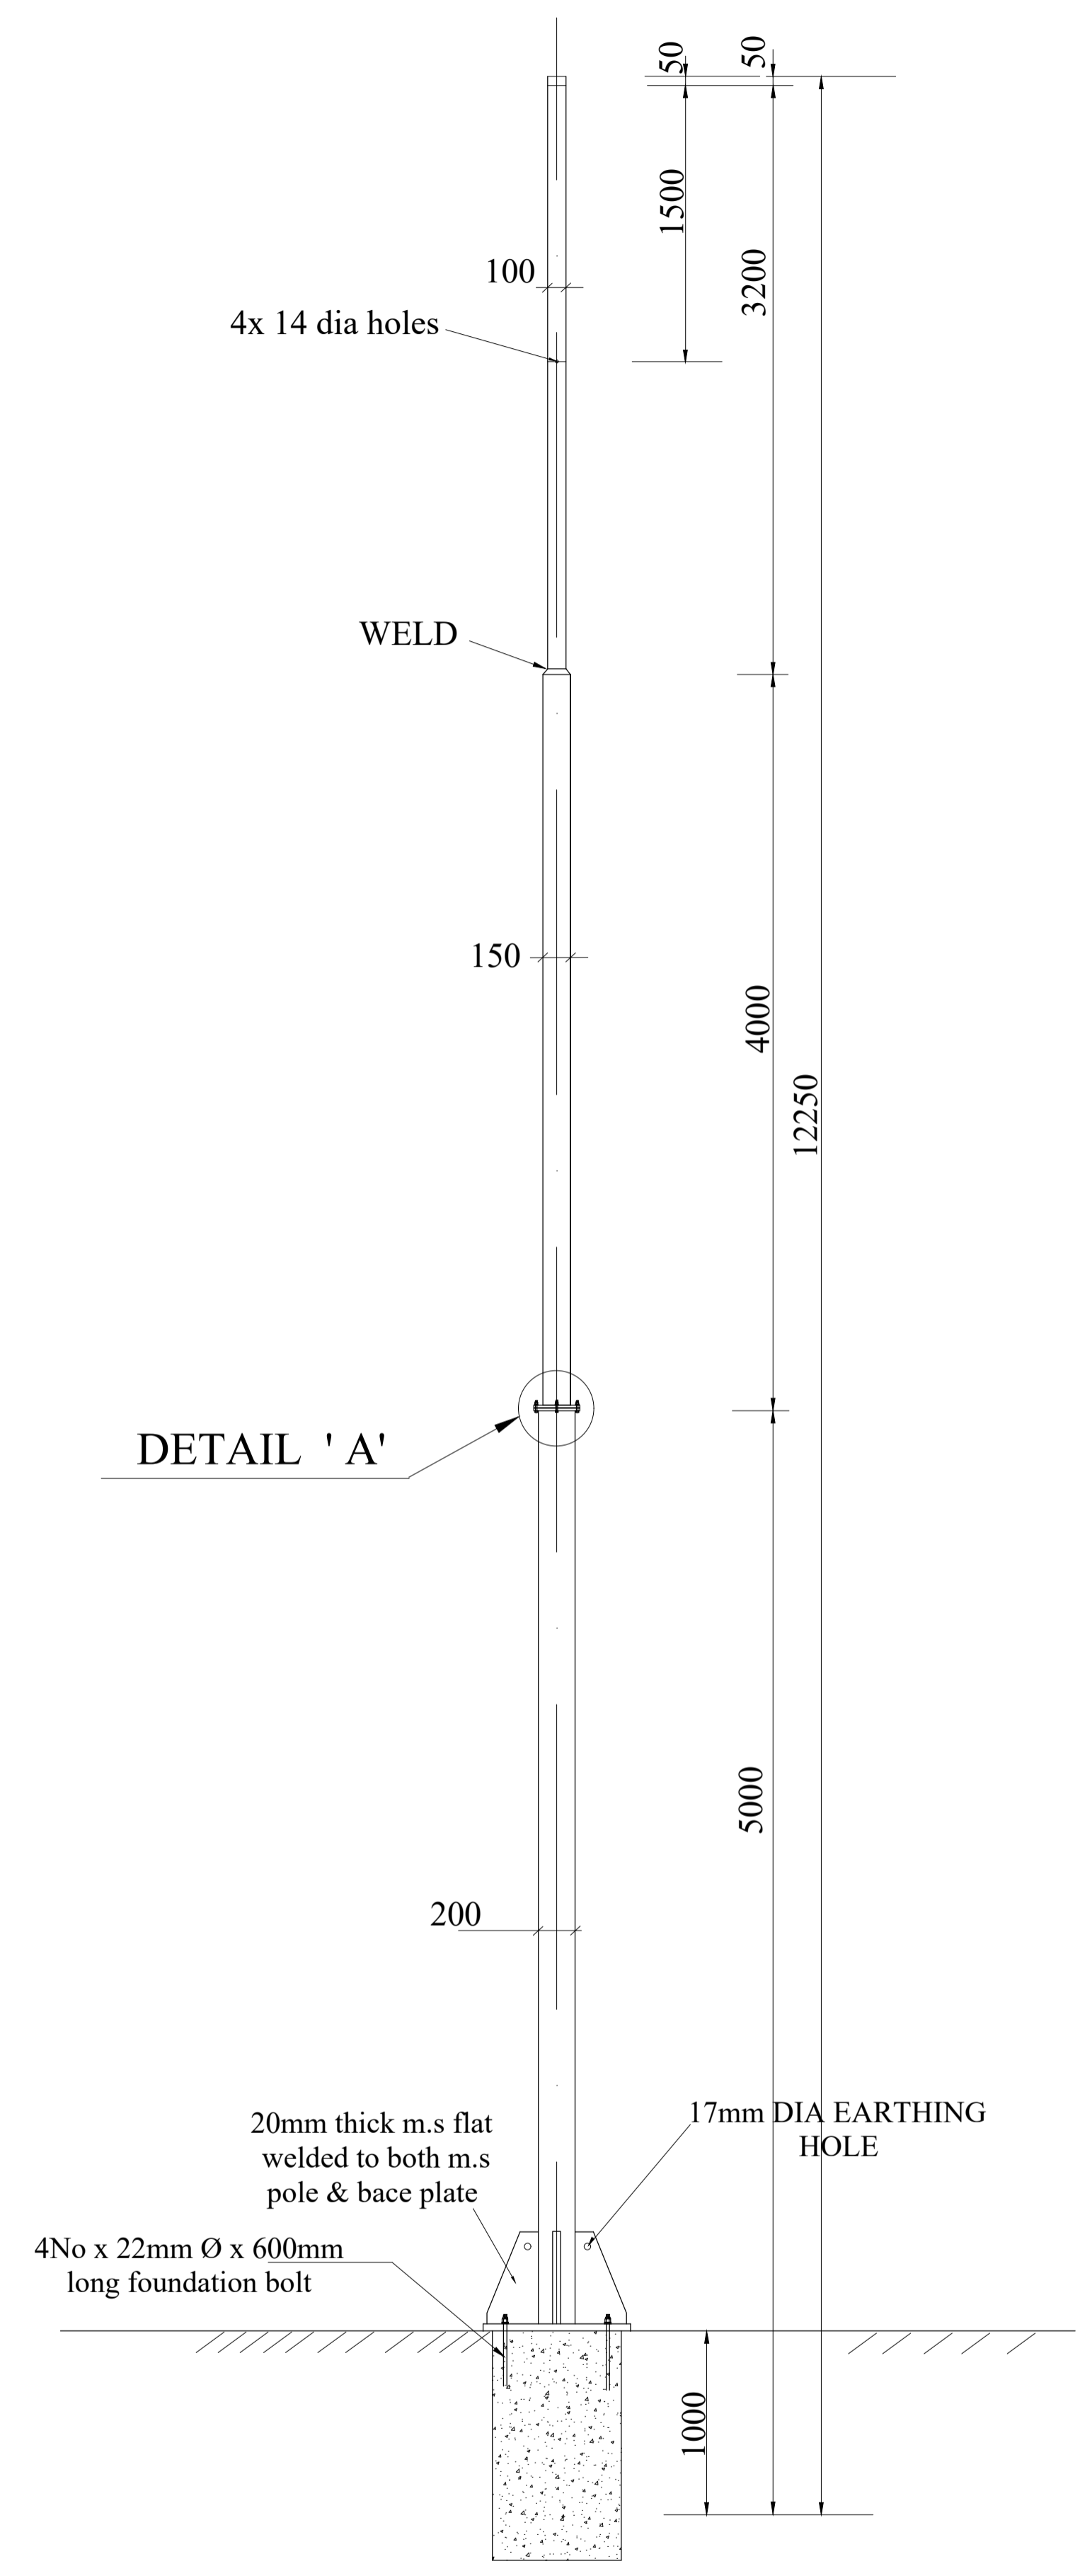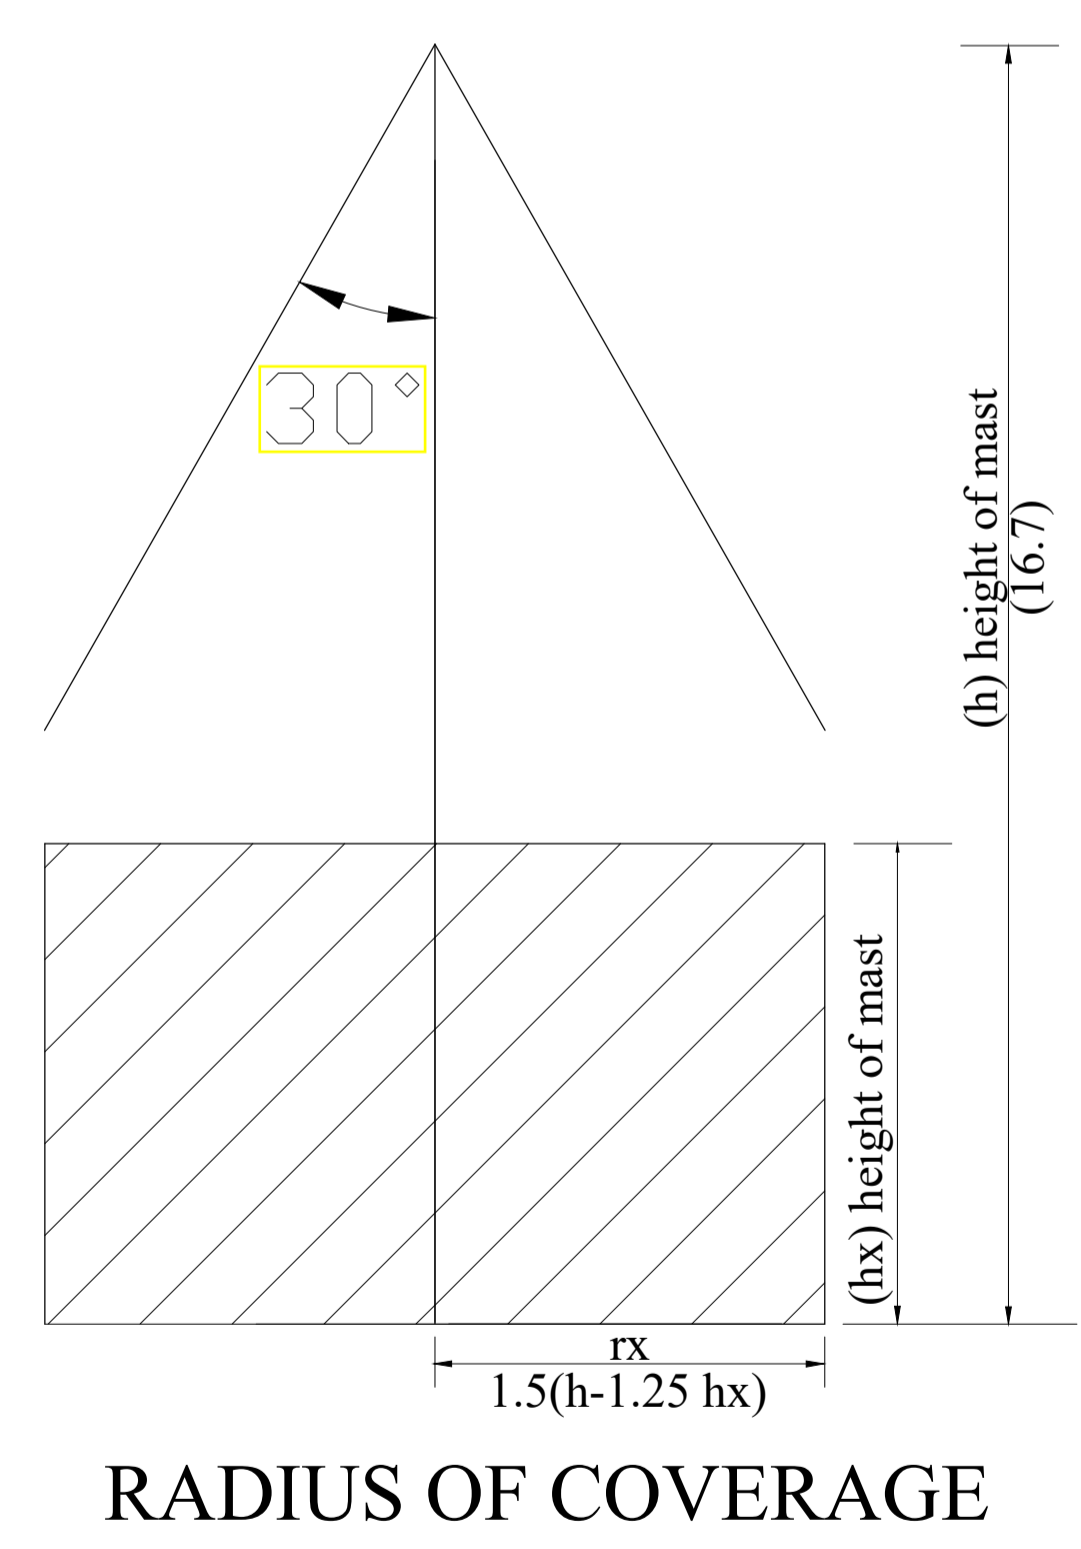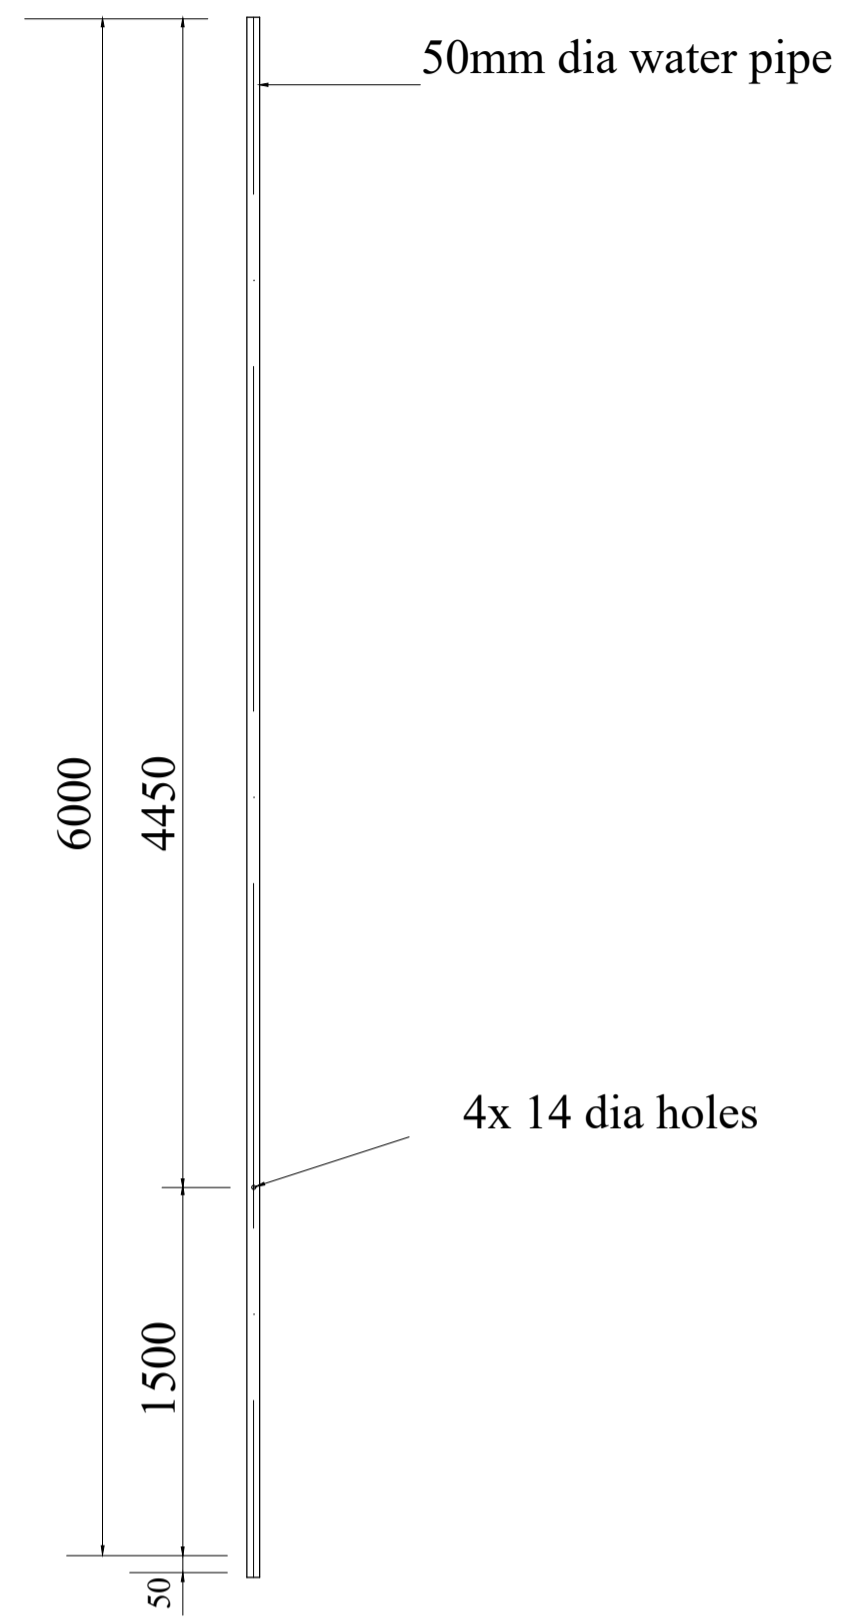

NOTE
 25x 3mm copper strip to be connected to the holes of indicated items and buried on the ground accordingly
 12mm bolt & washer to be used on the indicated holes
 50mm dia. water pipe class 'b'

DETAILS OF 16.7m HIGH LIGHTING MAST
 SCALE 1:50

ALL DIMENSIONS ARE IMM

SHEET 9/A

DATE	NAME	SIGN

REF	REVISION	DATE	SIGN	CHECKED	DATE
1					
2					
3					
4					
5					
6					

DETAILS OF LIGHTNING MAST AND STEEL SECURITY LIGHTING



KENYA POWER
 SK. No. 09774