

RevNo	Revision note	Date	Signature	Checked

6 strand top wall electric fence.

Spikes.

GROUND LINE

50X50X3mm m.s S.H.S internal brace.

50X50X3mm m.s S.H.S steel gate frame.

14 Gauge ms pressed panels


75X50X4mm R.H.S bracket with T.M.T bars welded and cast in column.

300X300mm R.C. Column.

Masonry wall

FRONT ELEVATION

FILE NAME	Rerec gate.dwg	FSCM NO	SHEET	SCALE
SIZE	Dimensions in mm		###	
DRAWN	03/05/2023		DRAWN BY: SYDNEY WAHOME	
CHECK	03/05/2023 Eng. Teresia Thuku		REREC SWING GATE	
APPR.			6M DOUBLE FENCE SWING GATE	
ISSUED			DWG NO	
REV			27/04/23 - DWG002	
CONTRACT NO				

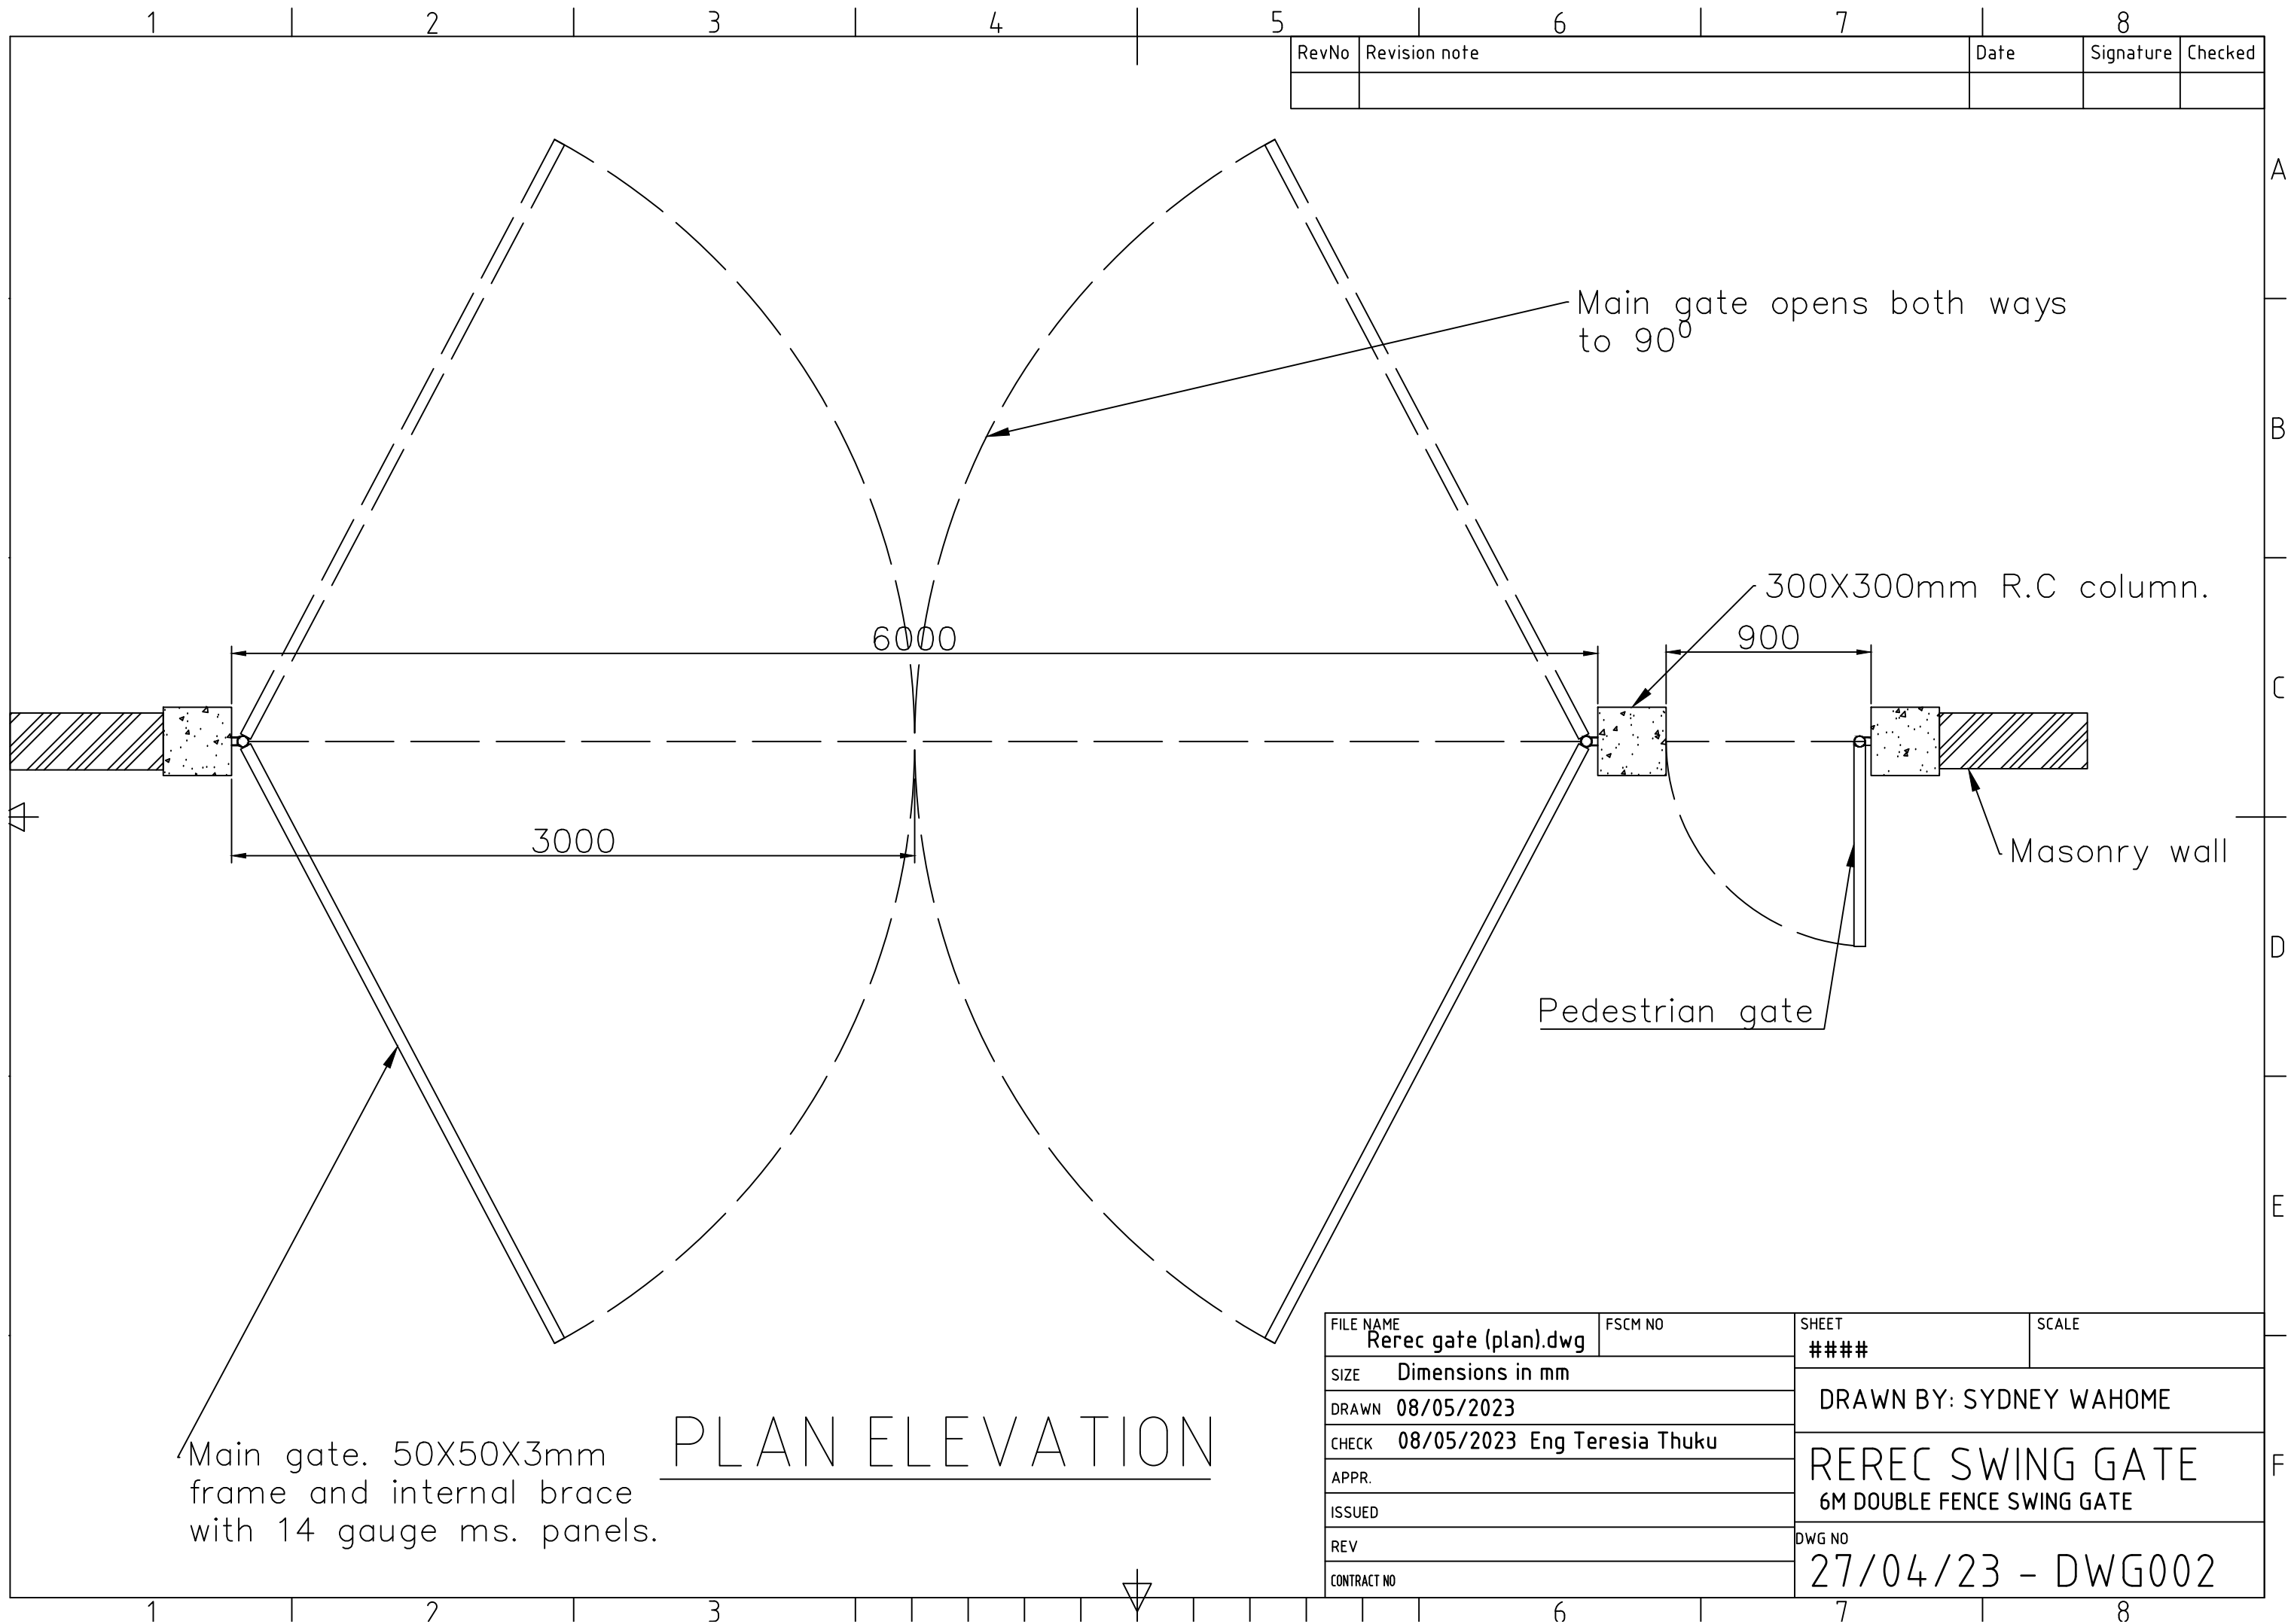

RevNo	Revision note	Date	Signature	Checked

Main gate opens both ways to 90°

300X300mm R.C column.

Masonry wall

Pedestrian gate

Main gate. 50X50X3mm frame and internal brace with 14 gauge ms. panels.

PLAN ELEVATION

FILE NAME Rerec gate (plan).dwg	FSCM NO	SHEET ###	SCALE
SIZE Dimensions in mm	DRAWN BY: SYDNEY WAHOME		
DRAWN 08/05/2023	REREC SWING GATE		
CHECK 08/05/2023 Eng Teresia Thuku	6M DOUBLE FENCE SWING GATE		
APPR.	DWG NO		
ISSUED	27/04/23 - DWG002		
REV			
CONTRACT NO			