


BUILDINGS KEY	
A	OFFICE BLOCK (15X10M)
B	ABLUTION BLOCK (8X6M)
C	SEPTIC TANK
D	40FT CONTAINER
E	35X35M POLE PILES

YARD LAYOUT

1 : 130

NOTES: 1. Concrete Class: Foundation 25/20, Column 25/20, Ground Beam 25/20; Strip Footing 25/20 (i.e. Class 25N/mm ² and Maximum Agg. Size 20mm) 2. Excavations to be inspected before blinding 3. All reinforcement to be inspected before Concreting 4. Cover to Main Reinforcement: Foundations 50; Columns 30; Ground Beams 40; Strip Footing 50; Slab 25; Beams 25. 5. Dimensions to be read and not scaled 6. This drawing to be read in conjunction with Architectural Drawings	Revisions			Project: PROPOSED SITE PLAN AT AWASI NEW YARD	Client: RURAL ELECTRIFICATION & RENEWABLE ENERGY CORPORATION, REREC P.O. BOX 34585 - 00100, NAIROBI	Designed by: Cindy Naisula Drawn by: Cindy Naisula Checked by: Eng. Gideon Gitonga Approved by: Eng. Gideon Gitonga Date: 11 th October, 2023	Scale: 1 : 130
	Date	Description	Remarks				
Drawing Title: SITE LAYOUT				AWASI NEW YARD S-01			

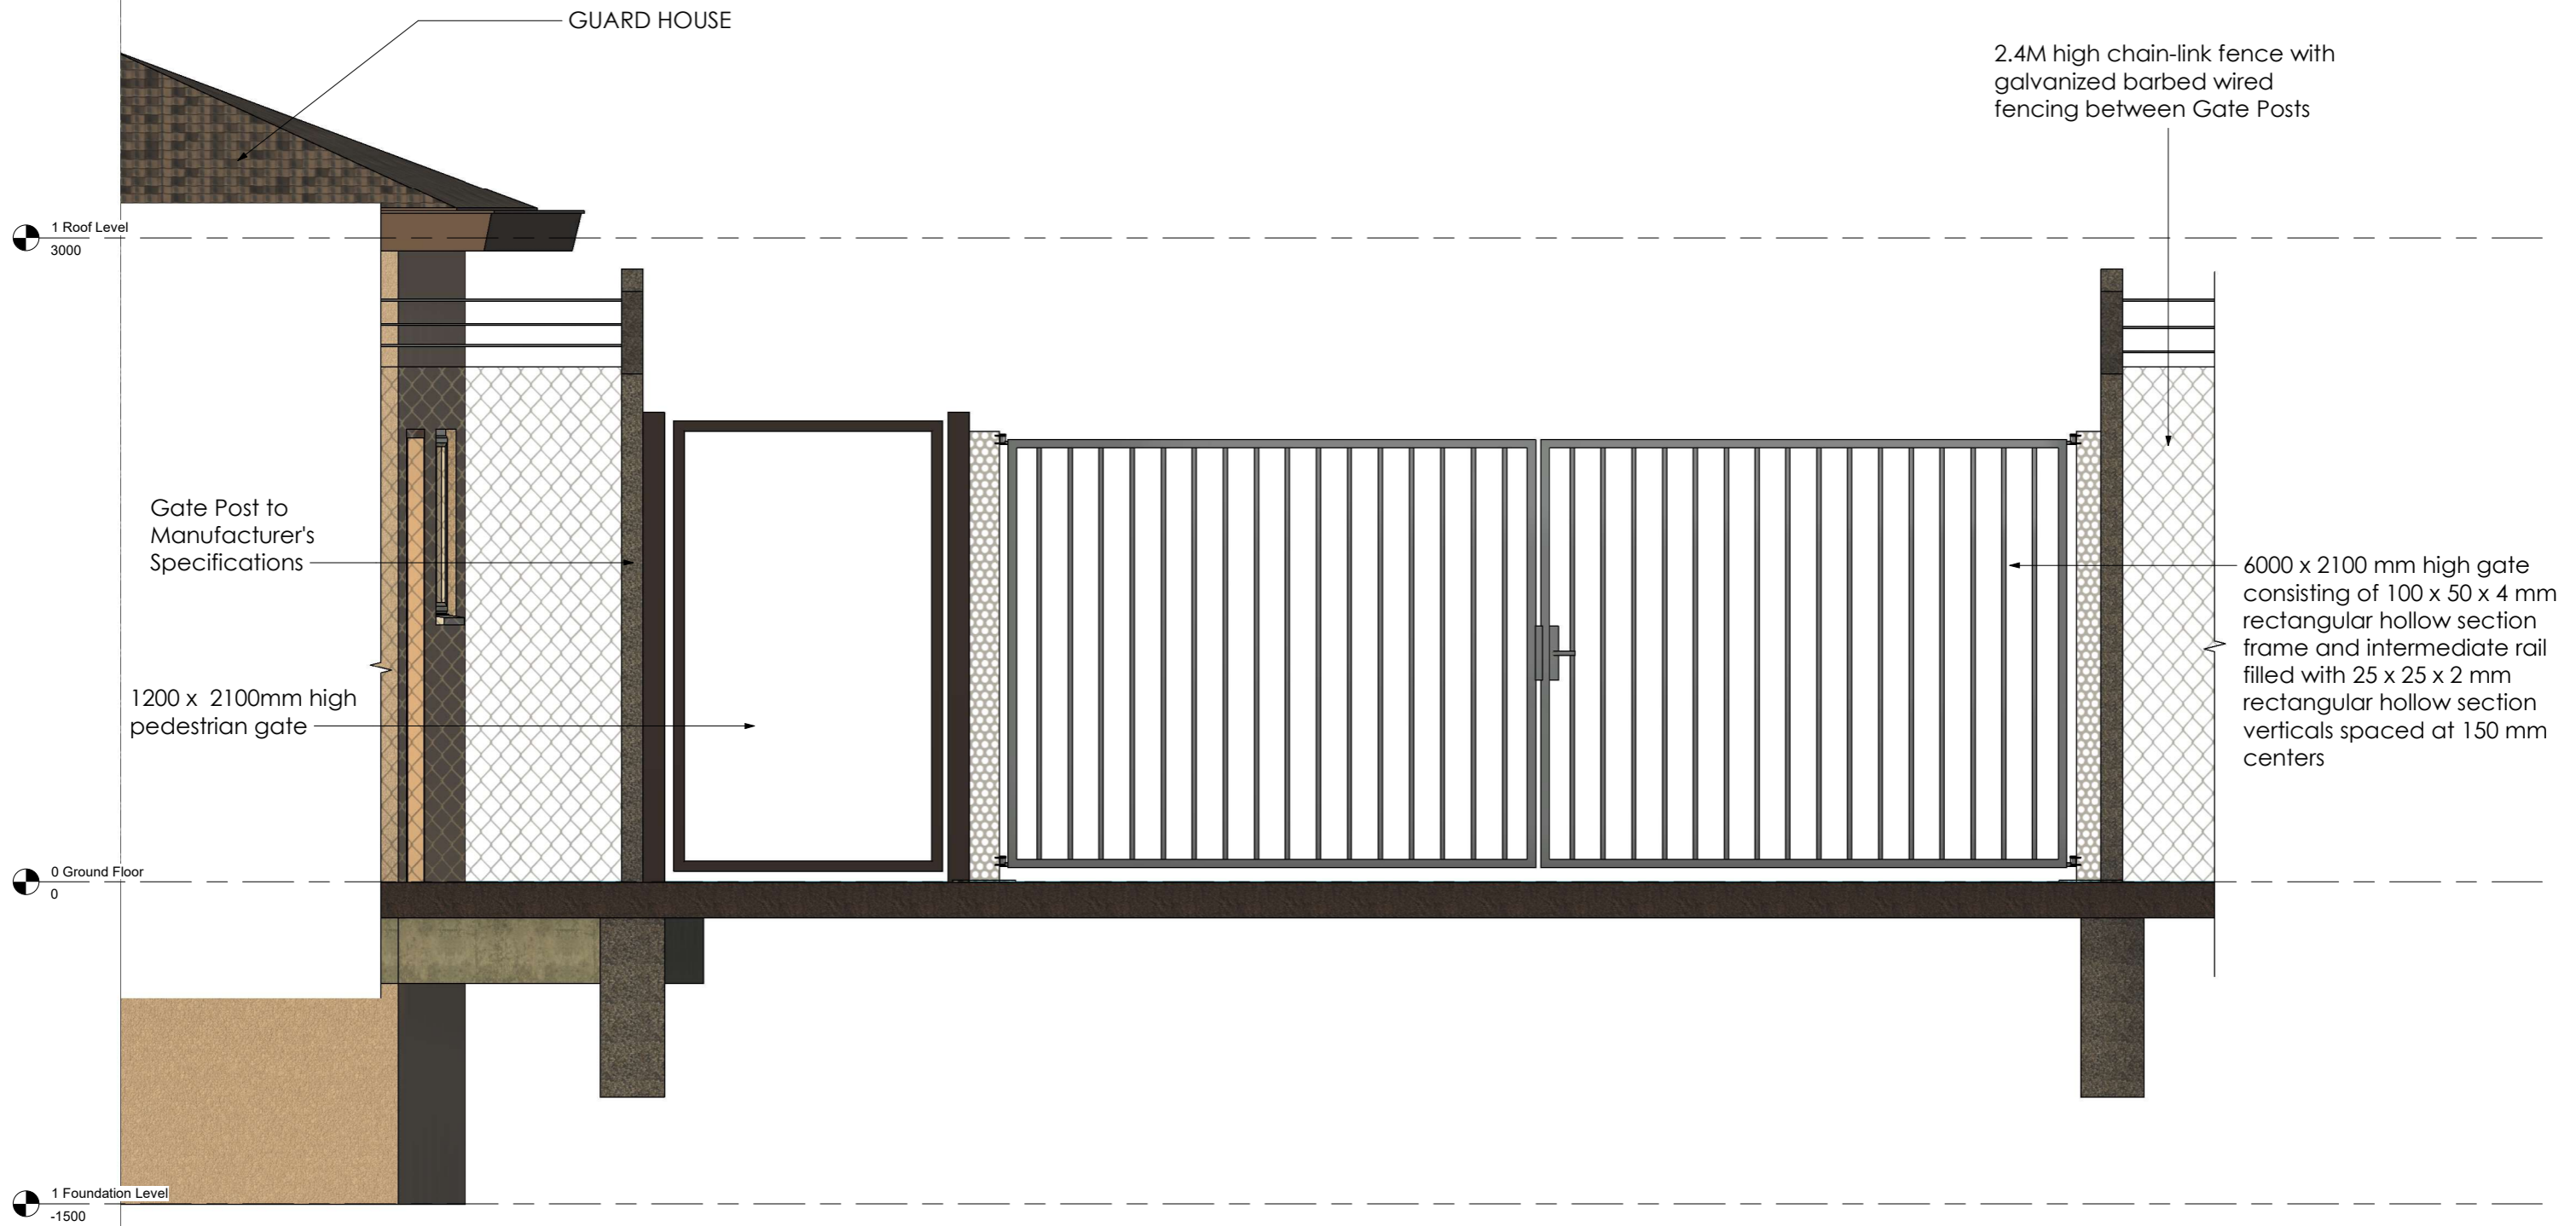

GATE ELEVATION VIEW
1 : 15

NOTES:

1. Concrete Class: Foundation 25/20, Column 25/20, Ground Beam 25/20; Strip Footing 25/20 (i.e. Class 25N/mm² and Maximum Agg. Size 20mm)
2. Excavations to be inspected before blinding
3. All reinforcement to be inspected before concreting
4. Cover to Main Reinforcement: Foundations 50; Columns 30; Ground Beams 40; Strip Footing 50; Slab 25; Beams 25.
5. Dimensions to be read and not scaled
6. All construction, purchases and finishes to be done as per BoQ description, and to Architect's and S.E.'S Approval

Revisions		
Date	Description	Remarks

Project:
PROPOSED OFFICES AT AWASI NEW YARD


Client:
RURAL ELECTRIFICATION & RENEWABLE ENERGY CORPORATION, REREC
P.O. BOX 34585 - 00100, NAIROBI

Designed by: Cindy Naisula
Drawn by: Cindy Naisula
Checked by: Eng. Gideon Gitonga
Approved by: Eng. Gideon Gitonga
Date: 11th October, 2023

Scale:
1 : 15

Drawing Title:
GATE DETAILS

AWASI NEW YARD
S-02

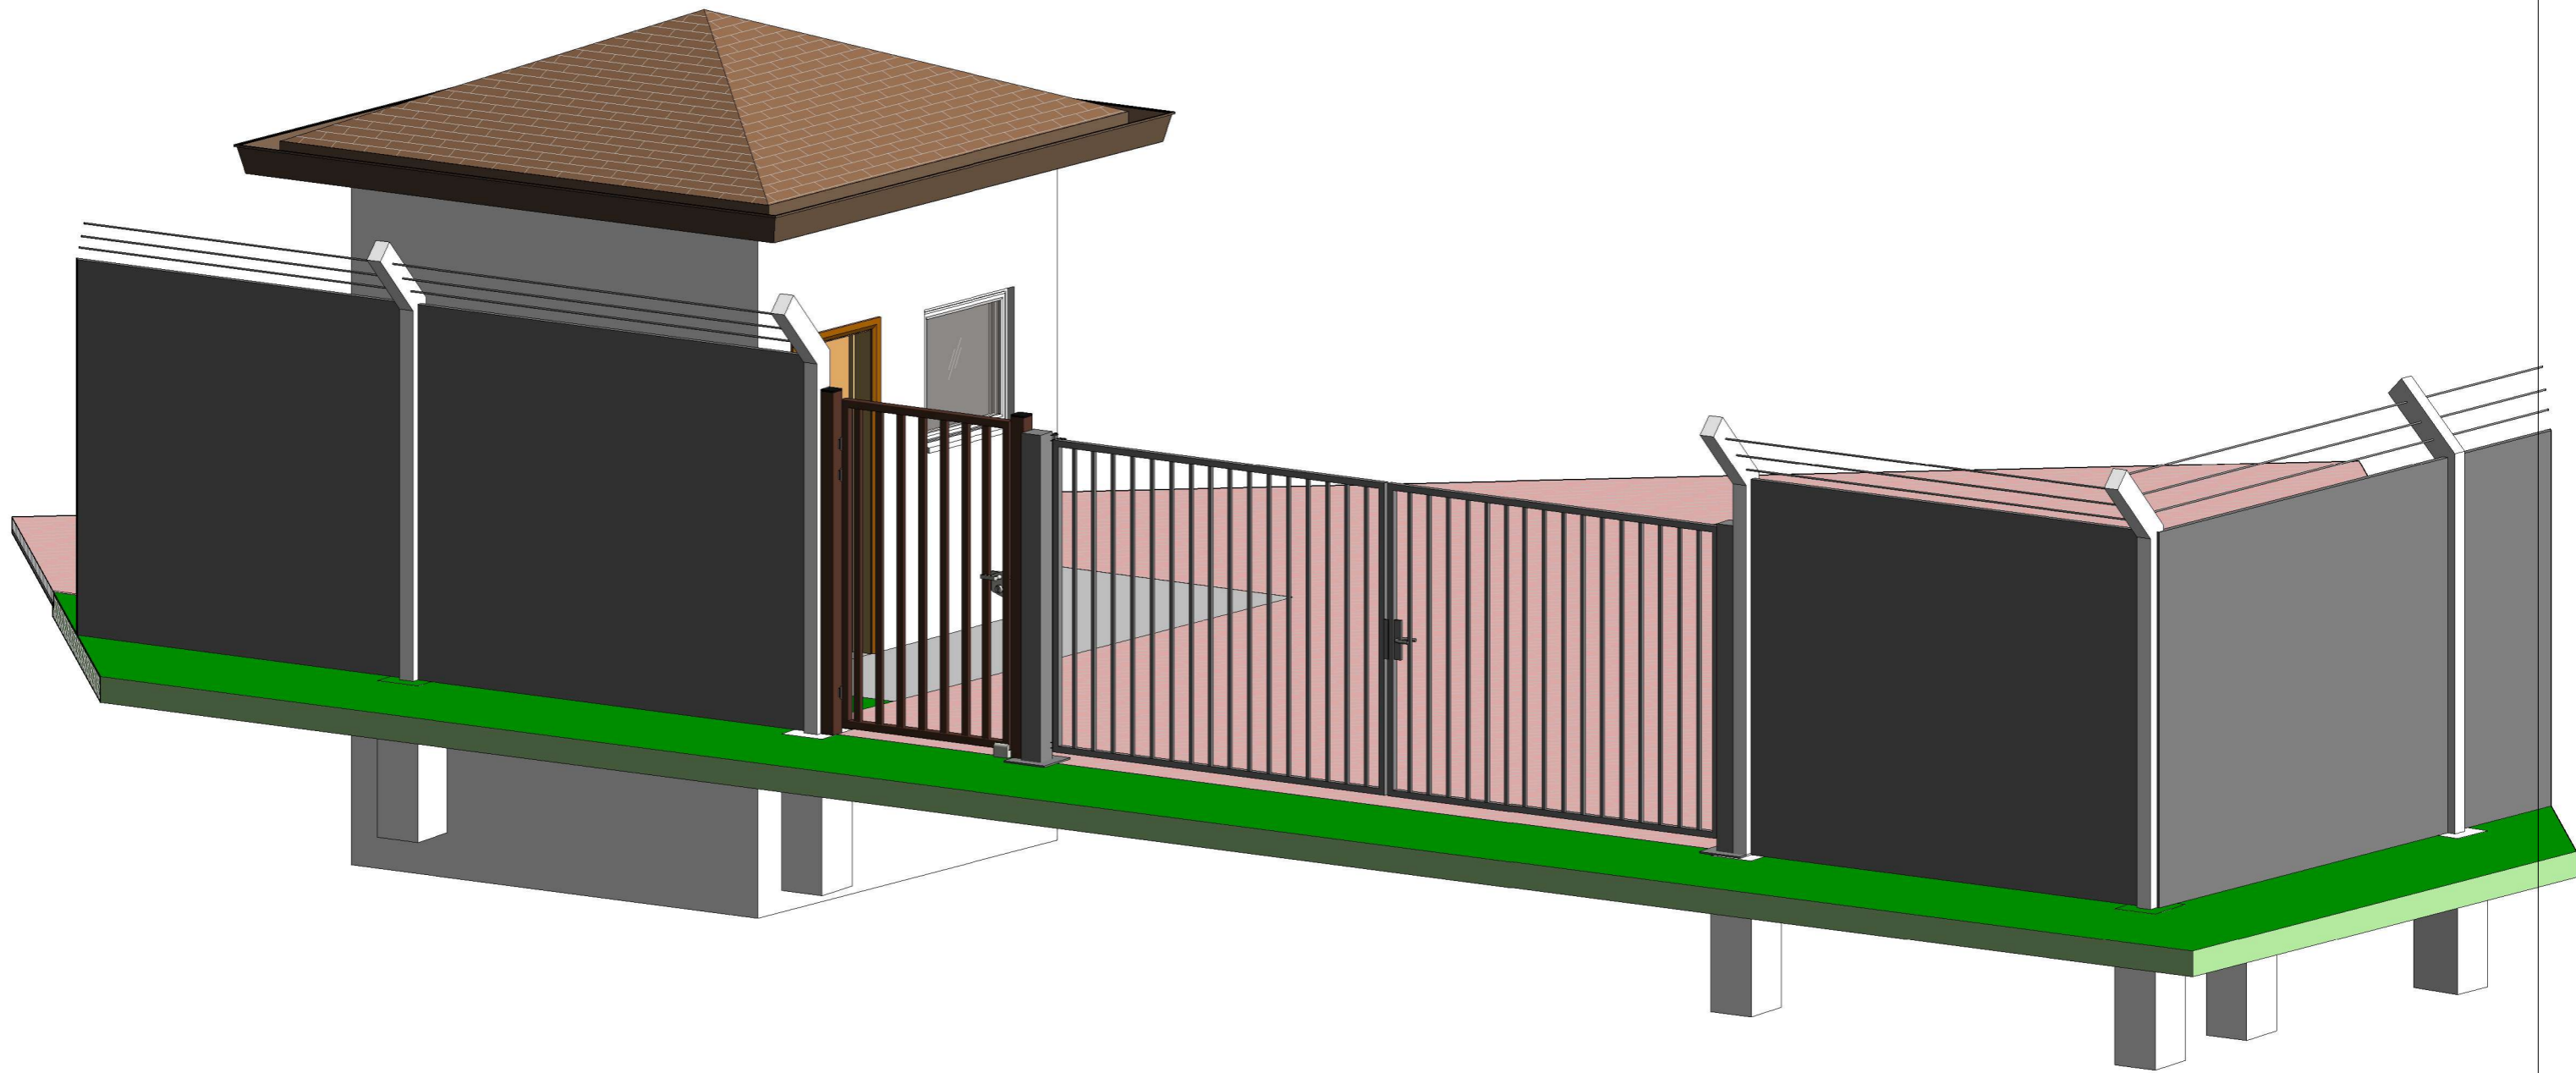

3D VIEW

NOTES:

1. Concrete Class: Foundation 25/20, Column 25/20, Ground Beam 25/20; Strip Footing 25/20 (i.e. Class 25N/mm² and Maximum Agg. Size 20mm)
2. Excavations to be inspected before blinding
3. All reinforcement to be inspected before concreting
4. Cover to Main Reinforcement: Foundations 50; Columns 30; Ground Beams 40; Strip Footing 50; Slab 25; Beams 25.
5. Dimensions to be read and not scaled
6. All construction, purchases and finishes to be done as per BoQ description, and to Architect's and S.E.'S Approval

Revisions		
Date	Description	Remarks

Project:
PROPOSED OFFICES AT AWASI NEW YARD




Client:
RURAL ELECTRIFICATION & RENEWABLE ENERGY CORPORATION, REREC
P.O. BOX 34585 - 00100, NAIROBI

Drawing Title:
GATE 3D VIEW

Designed by: Cindy Naisula
Drawn by: Cindy Naisula
Checked by: Eng. Gideon Gitonga
Approved by: Eng. Gideon Gitonga
Date: 11th October, 2023

AWASI NEW YARD
S-03

Scale:

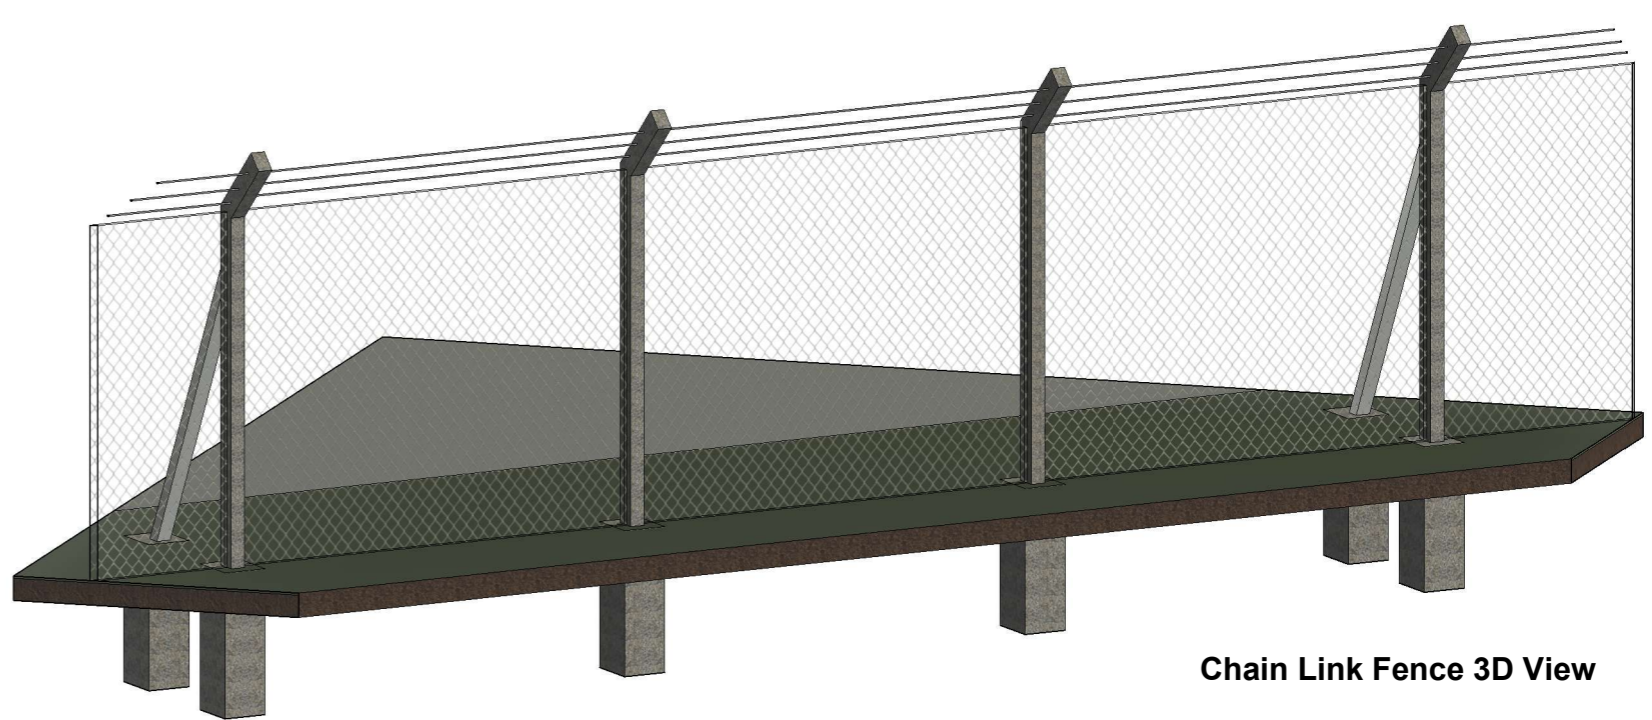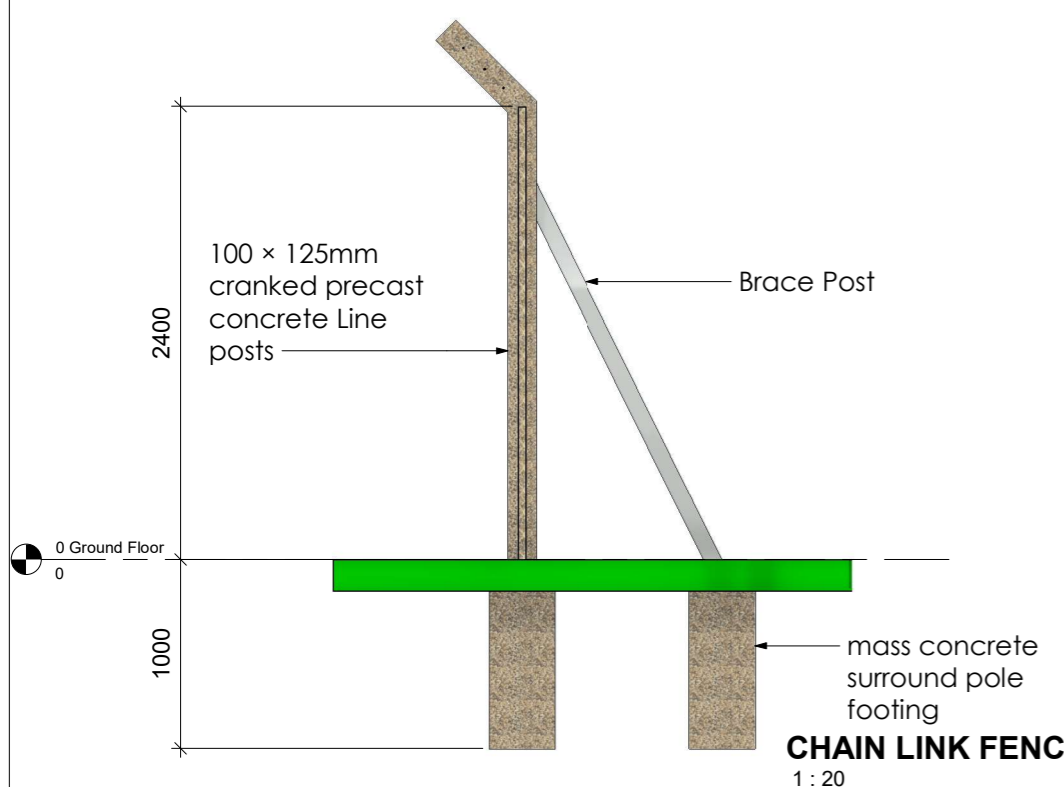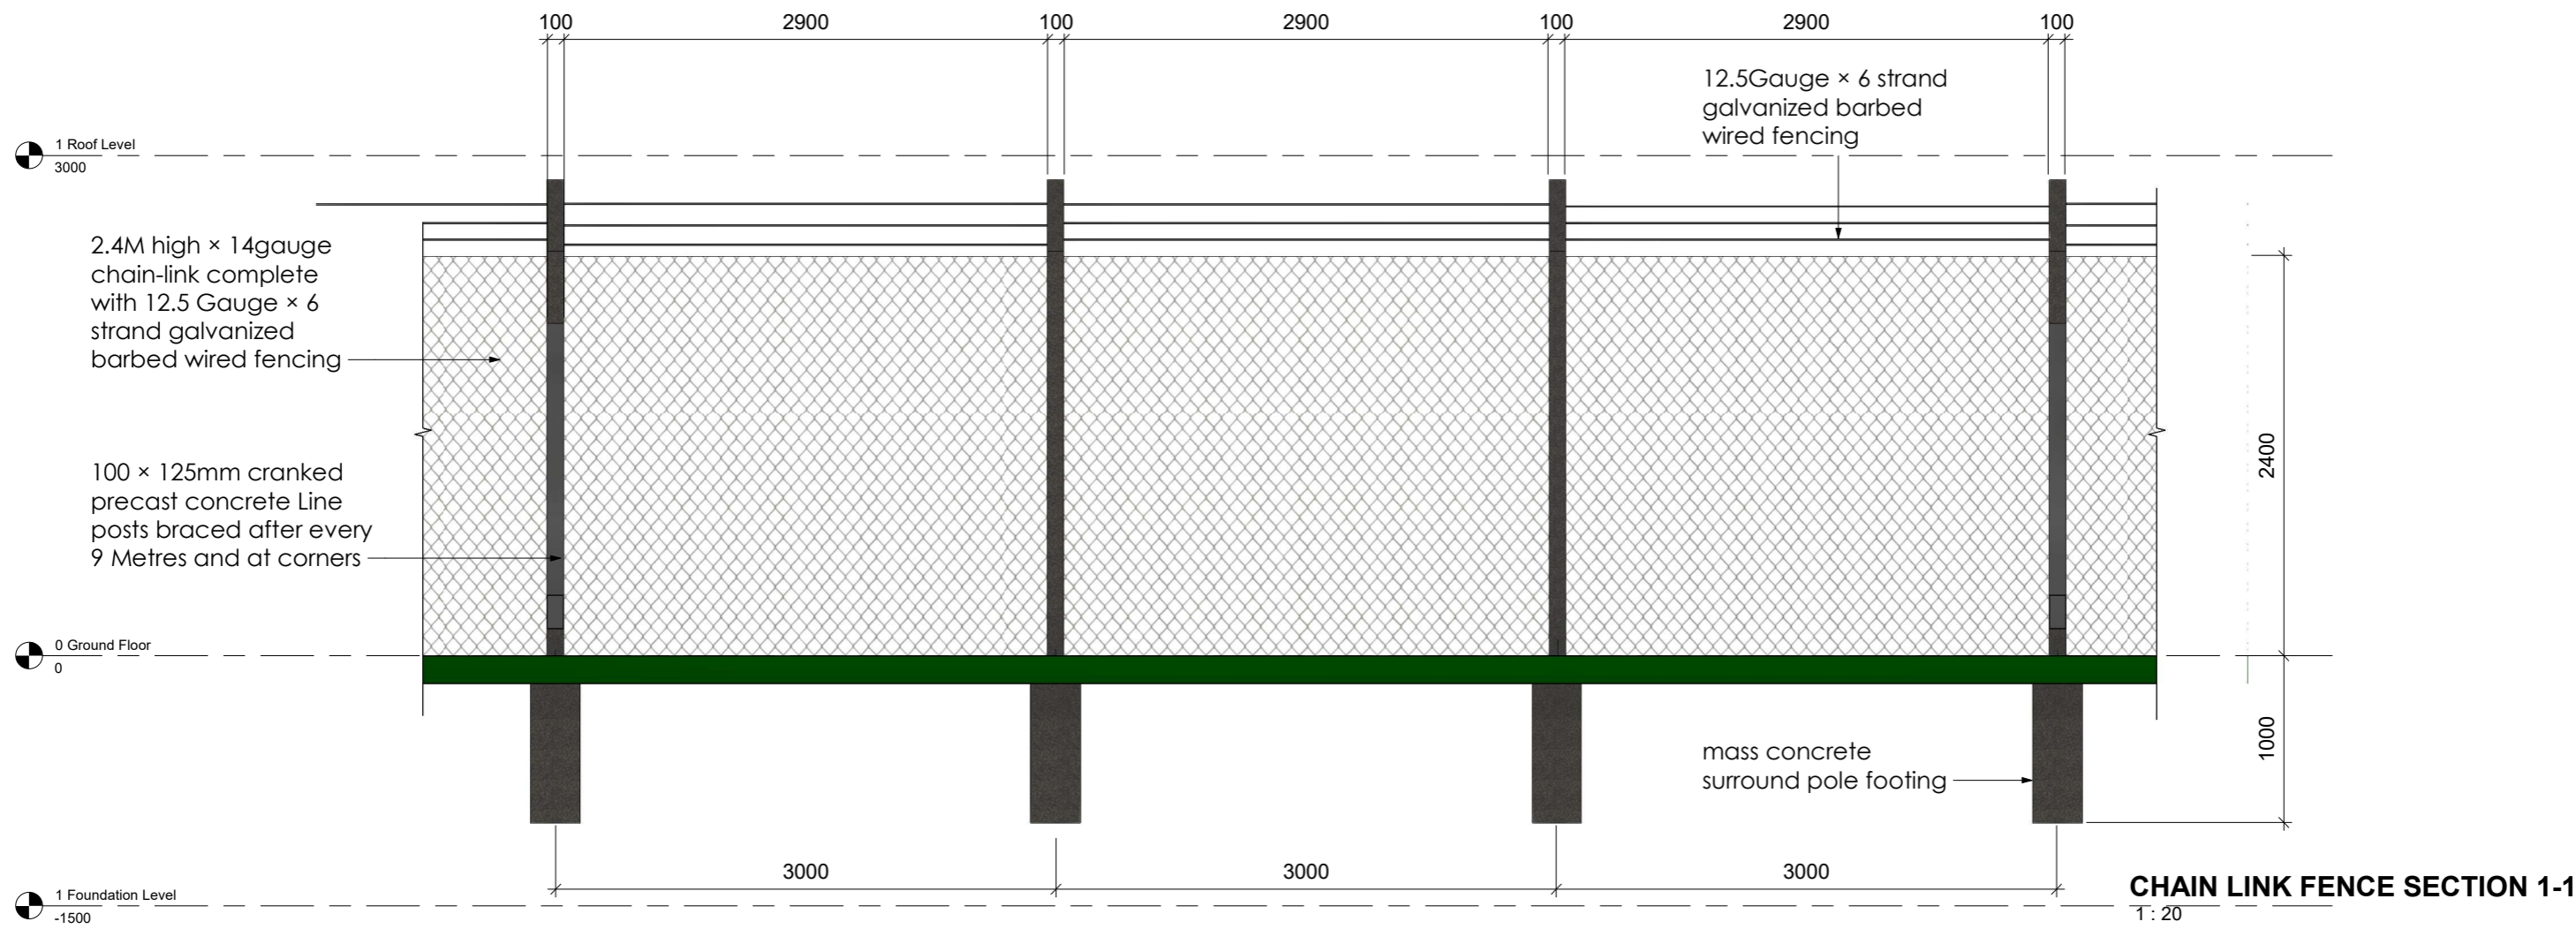

NOTES:

1. Concrete Class: Foundation 25/20, Column 25/20, Ground Beam 25/20; Strip Footing 25/20 (i.e. Class 25N/mm² and Maximum Agg. Size 20mm)
2. Excavations to be inspected before blinding
3. All reinforcement to be inspected before Concreting
4. Cover to Main Reinforcement: Foundations 50; Columns 30; Ground Beams 40; Strip Footing 50; Slab 25; Beams 25.
5. Dimensions to be read and not scaled
6. All construction, purchases and finishes to be done as per BoQ description, and to Architect's and S.E.'S Approval

Revisions		
Date	Description	Remarks

Project:
PROPOSED OFFICES AT AWASI NEW YARD


Client:
RURAL ELECTRIFICATION & RENEWABLE ENERGY CORPORATION, REREC
P.O. BOX 34585 - 00100, NAIROBI

Drawing Title:
CHAIN LINK FENCE DETAILS

Designed by: Cindy Naisula
Drawn by: Cindy Naisula
Checked by: Eng. Gideon Gitonga
Approved by: Eng. Gideon Gitonga
Date: 11th October, 2023


AWASI NEW YARD
S-04

Scale:
1 : 20

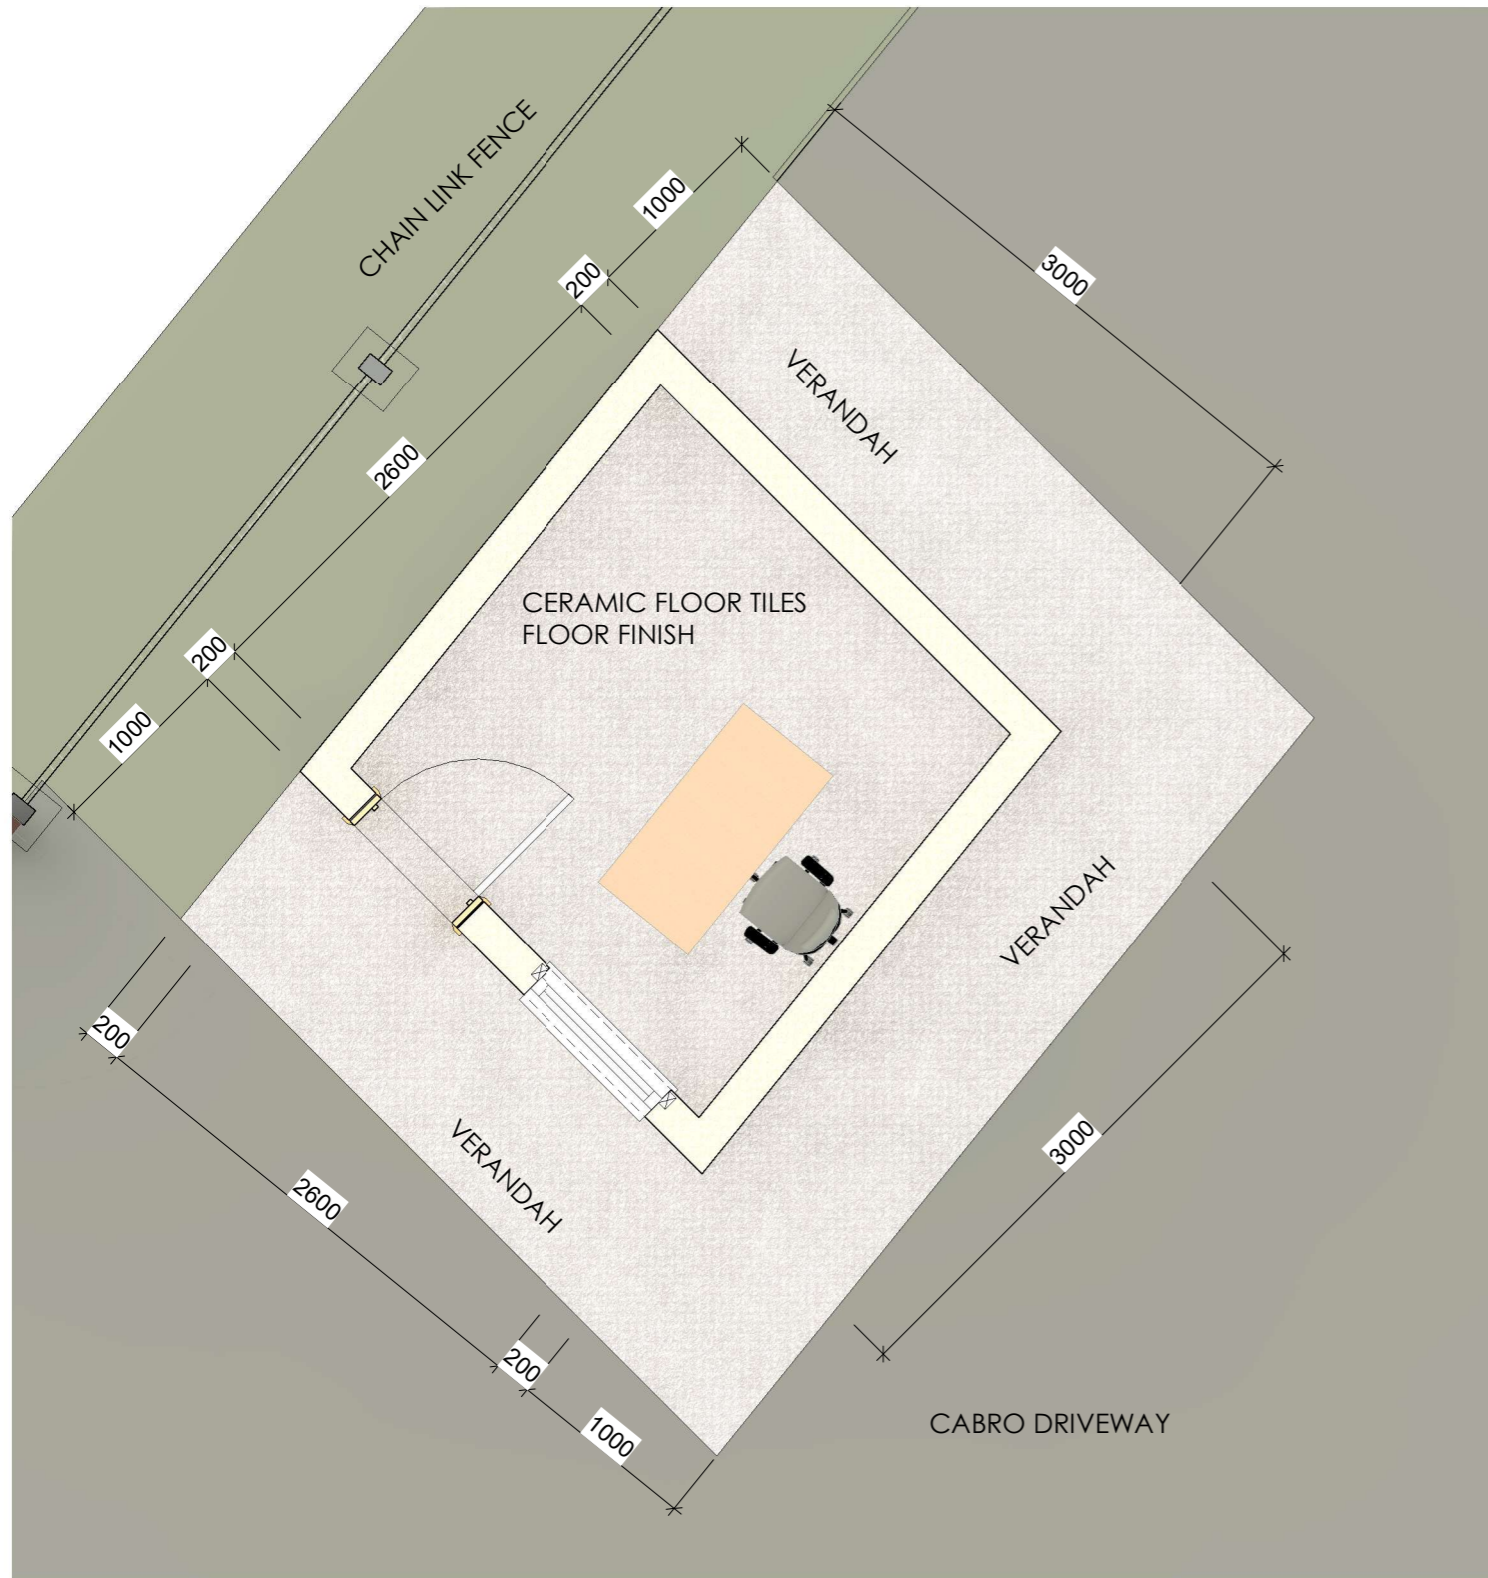

GUARD HOUSE GROUND FLOOR LAYOUT

1 : 20

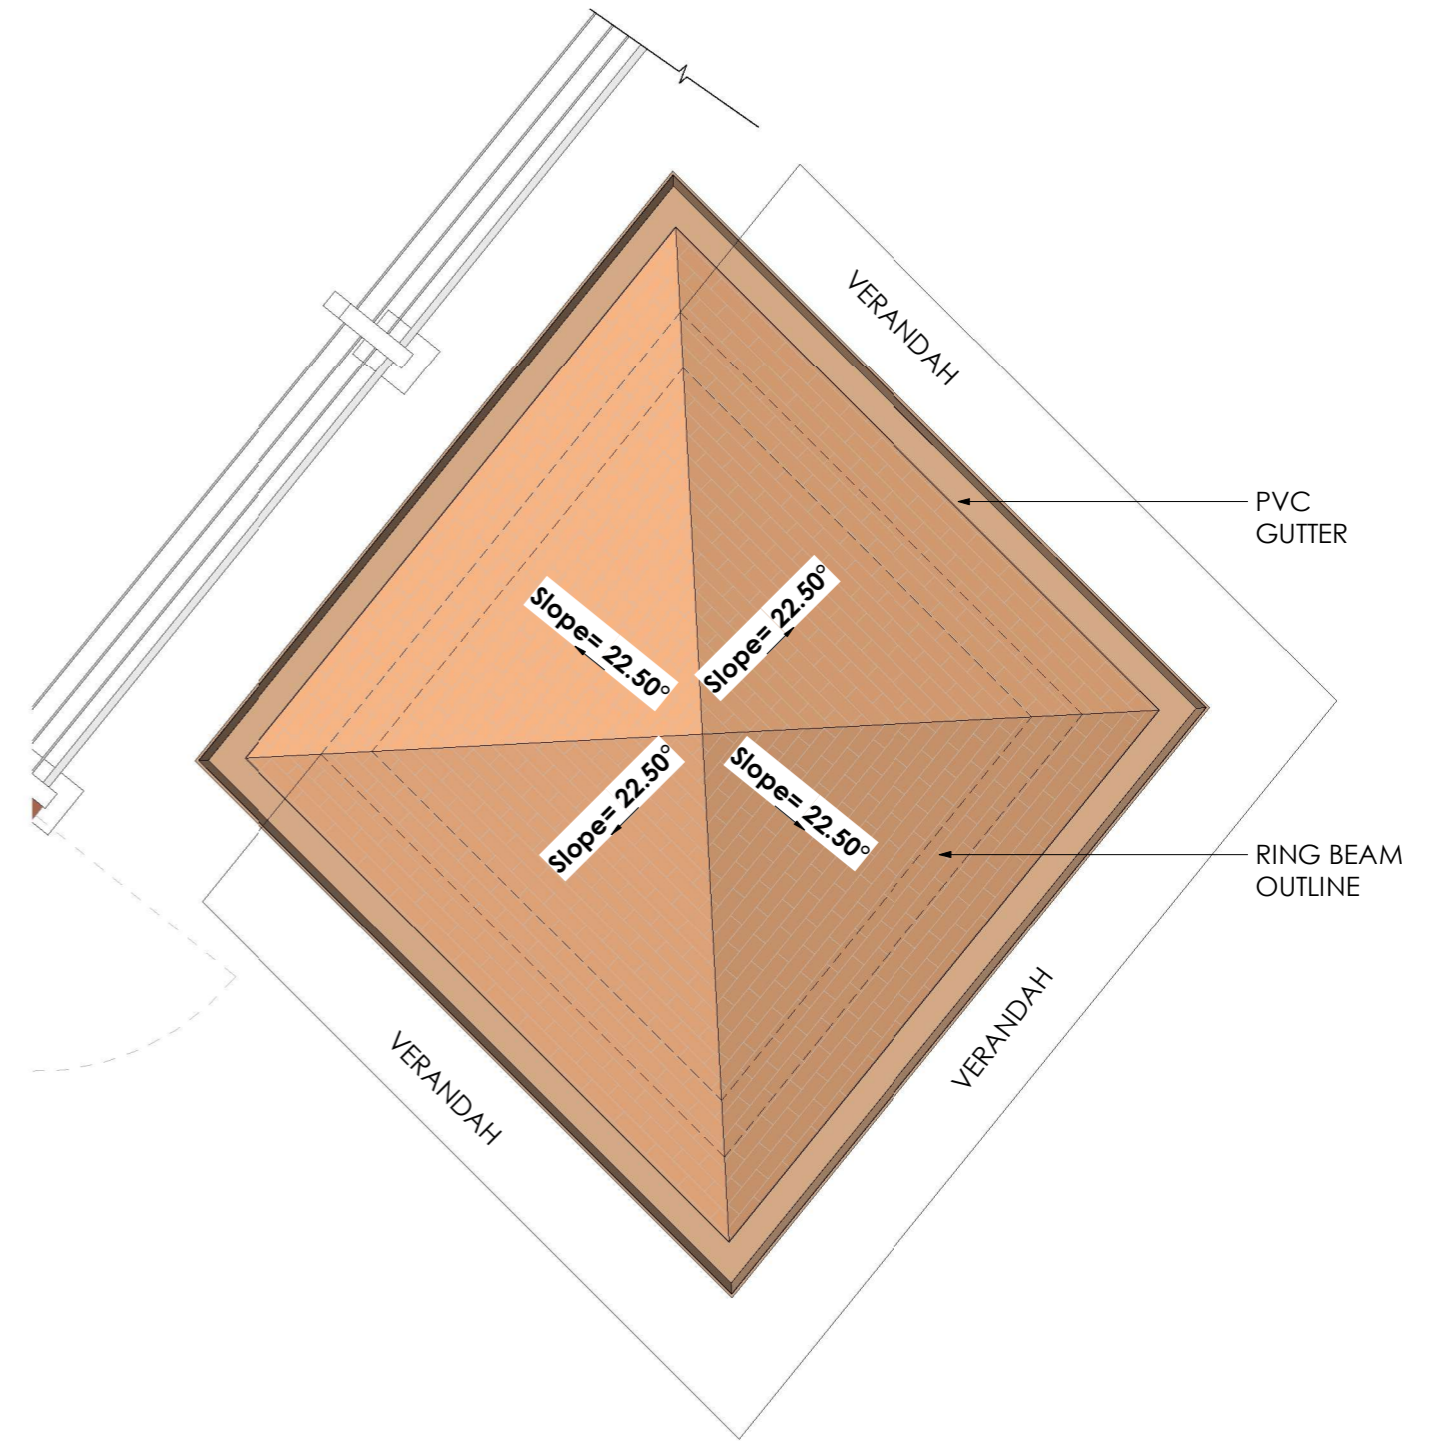

GUARD HOUSE ROOF FLOOR LAYOUT

1 : 20

NOTES:

1. Concrete Class: Foundation 25/20, Column 25/20, Ground Beam 25/20; Strip Footing 25/20 (i.e. Class 25N/mm² and Maximum Agg. Size 20mm)
2. Excavations to be inspected before blinding
3. All reinforcement to be inspected before Concreting
4. Cover to Main Reinforcement: Foundations 50; Columns 30; Ground Beams 40; Strip Footing 50; Slab 25; Beams 25.
5. Dimensions to be read and not scaled
6. All construction, purchases and finishes to be done as per BoQ description, and to Architect's and S.E.'S Approval

Revisions		
Date	Description	Remarks

Project:
PROPOSED OFFICES AT AWASI NEW YARD


Client:
RURAL ELECTRIFICATION & RENEWABLE ENERGY CORPORATION, REREC
P.O. BOX 34585 - 00100, NAIROBI

Designed by: Cindy Naisula
Drawn by: Cindy Naisula
Checked by: Eng. Gideon Gitonga
Approved by: Eng. Gideon Gitonga
Date: 11th October, 2023


Scale:
1 : 20

Drawing Title:
GUARD HOUSE GROUND FLOOR LAYOUT

AWASI NEW YARD
S-05

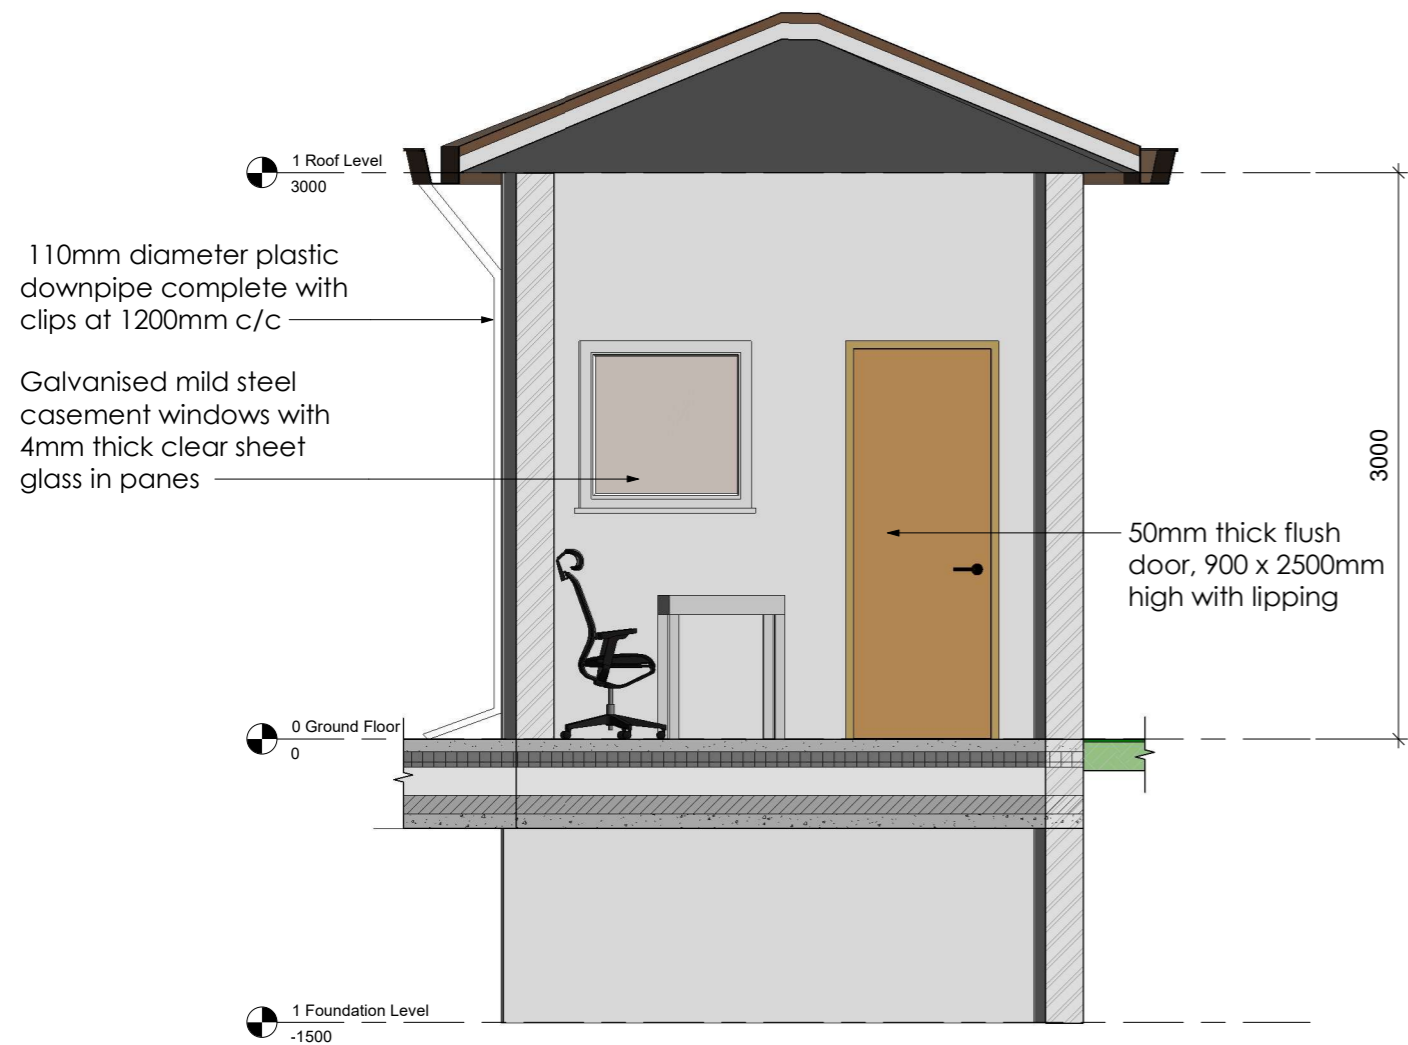

Guard House Section 1
1 : 20

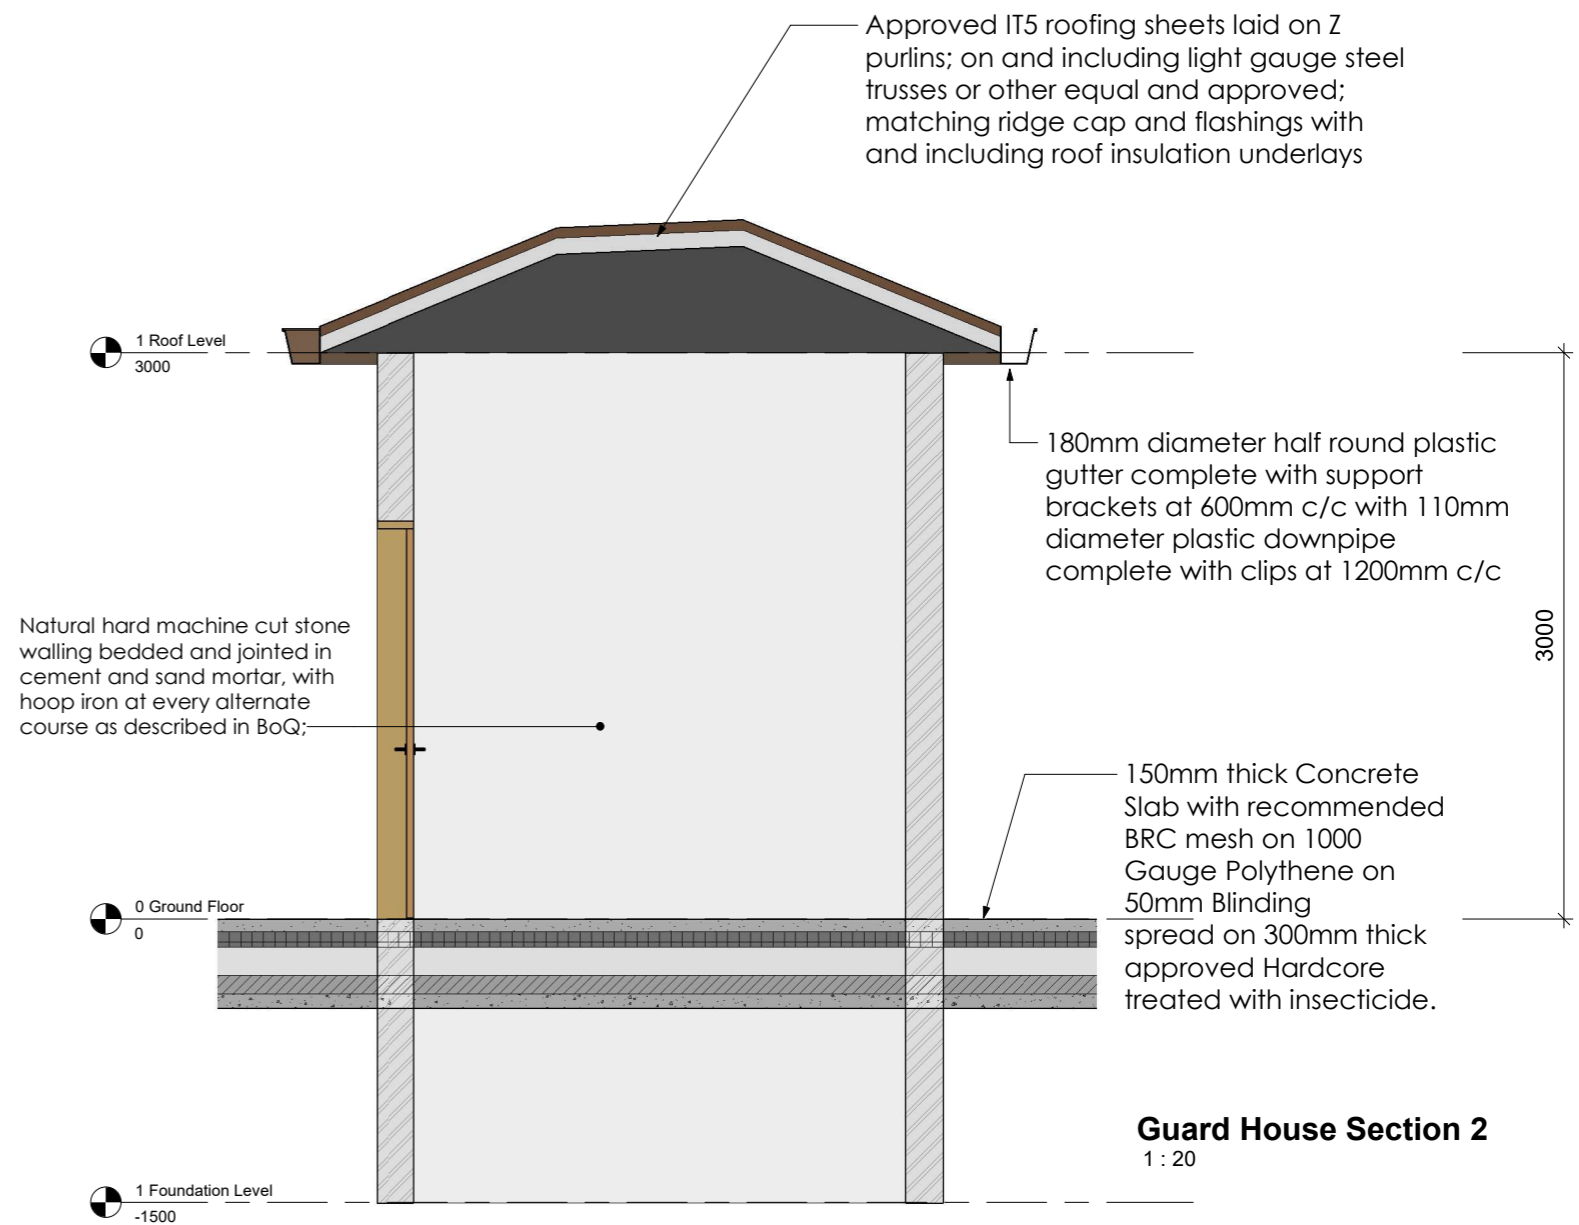

Guard House Section 2
1 : 20

NOTES:

1. Concrete Class: Foundation 25/20, Column 25/20, Ground Beam 25/20; Strip Footing 25/20 (i.e. Class 25N/mm² and Maximum Agg. Size 20mm)
2. Excavations to be inspected before blinding
3. All reinforcement to be inspected before concreting
4. Cover to Main Reinforcement: Foundations 50; Columns 30; Ground Beams 40; Strip Footing 50; Slab 25; Beams 25.
5. Dimensions to be read and not scaled
6. All construction, purchases and finishes to be done as per BoQ description, and to Architect's and S.E.'S Approval

Revisions		
Date	Description	Remarks

Project:
PROPOSED OFFICES AT AWASI NEW YARD


Client:
RURAL ELECTRIFICATION & RENEWABLE ENERGY CORPORATION, REREC
P.O. BOX 34585 - 00100, NAIROBI

Drawing Title:
GUARD HOUSE SECTION VIEWS

Designed by: Cindy Naisula
Drawn by: Cindy Naisula
Checked by: Eng. Gideon Gitonga
Approved by: Eng. Gideon Gitonga
Date: 11th October, 2023

AWASI NEW YARD
S-06

Scale:
1 : 20

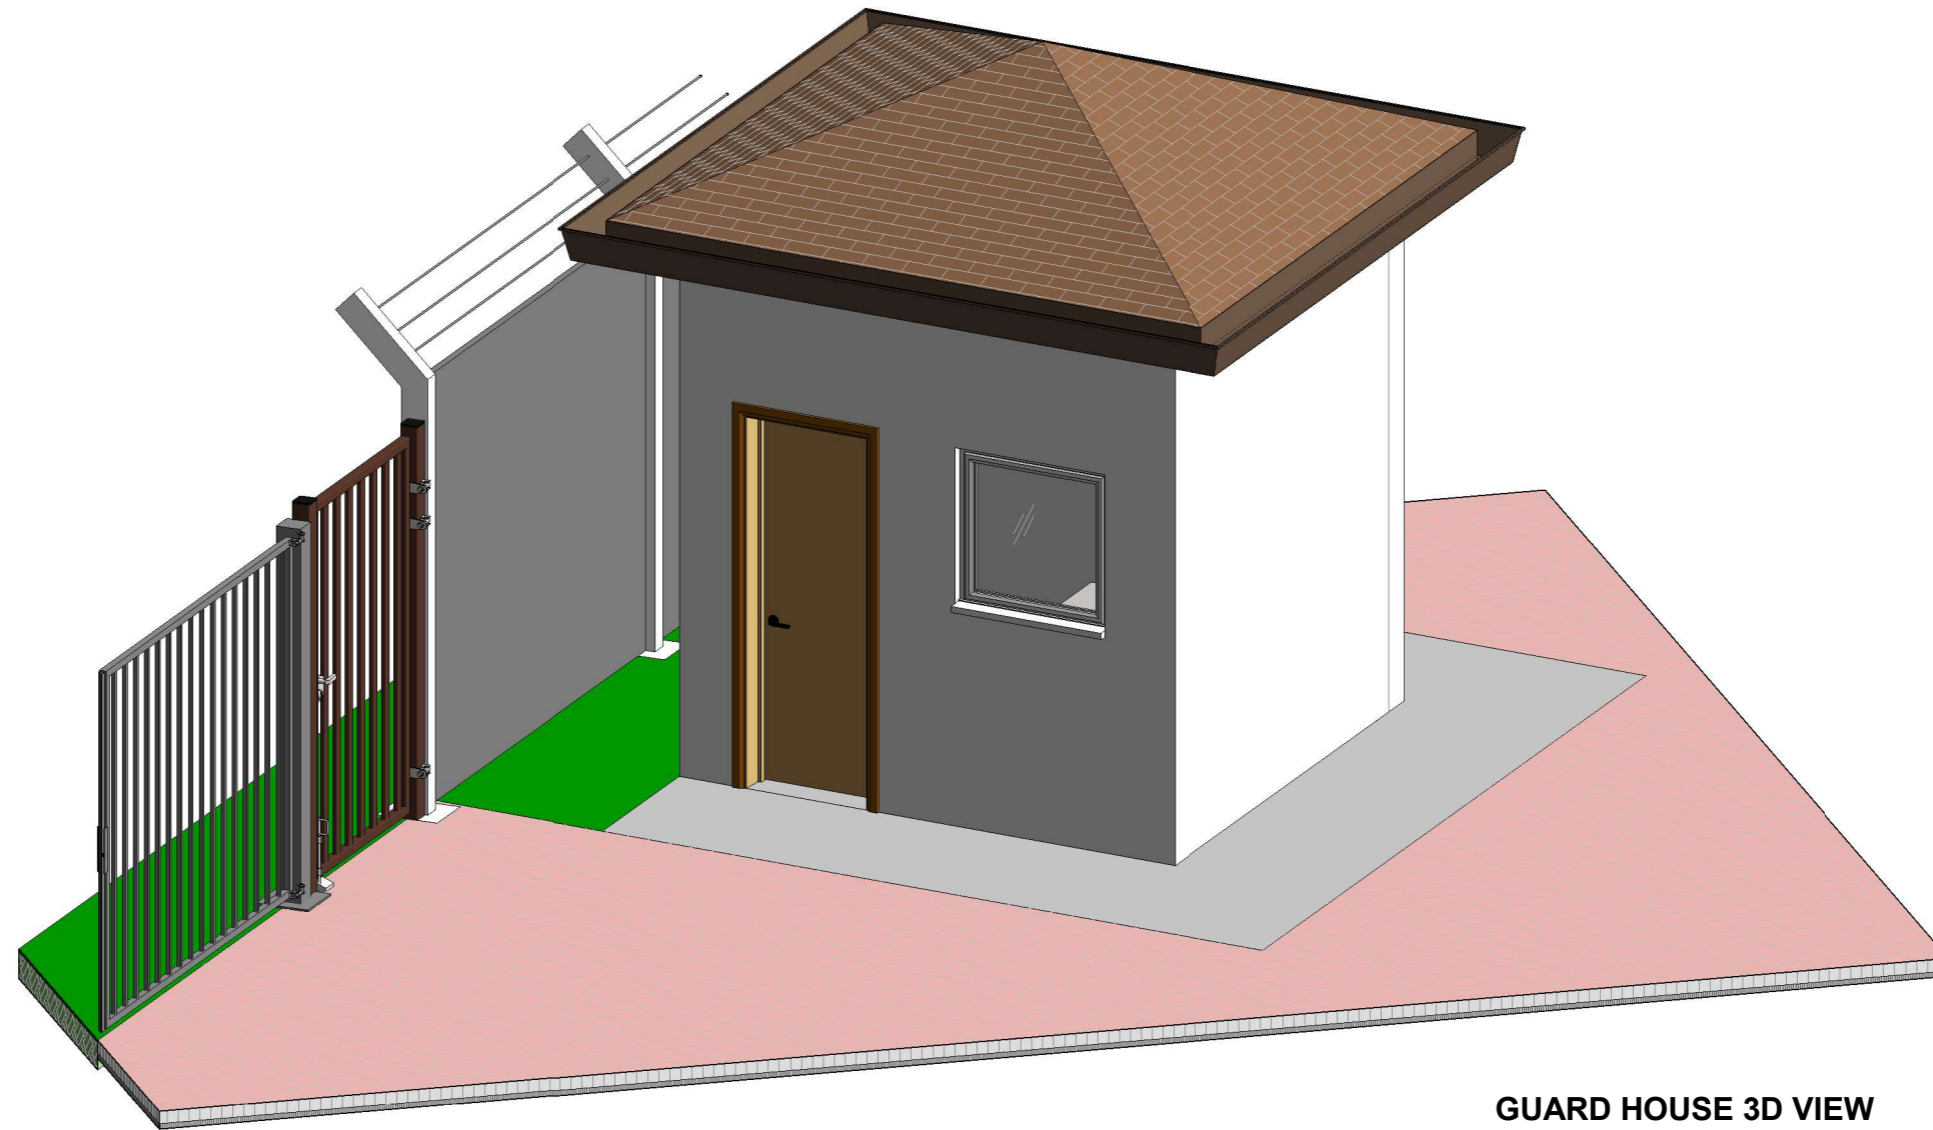

NOTES:

1. Concrete Class: Foundation 25/20, Column 25/20, Ground Beam 25/20; Strip Footing 25/20 (i.e. Class 25N/mm² and Maximum Agg. Size 20mm)
2. Excavations to be inspected before blinding
3. All reinforcement to be inspected before Concreting
4. Cover to Main Reinforcement: Foundations 50; Columns 30; Ground Beams 40; Strip Footing 50; Slab 25; Beams 25.
5. Dimensions to be read and not scaled
6. All construction, purchases and finishes to be done as per BoQ description, and to Architect's and S.E.'S Approval

Revisions		
Date	Description	Remarks

Project:
PROPOSED OFFICES AT AWASI NEW YARD


Client:
RURAL ELECTRIFICATION & RENEWABLE ENERGY CORPORATION, REREC
P.O. BOX 34585 - 00100, NAIROBI

Designed by: Cindy Naisula
Drawn by: Cindy Naisula
Checked by: Eng. Gideon Gitonga
Approved by: Eng. Gideon Gitonga
Date: 11th October, 2023

Scale:

Drawing Title:
GUARD HOUSE 3D VIEW

AWASI NEW YARD
S-07

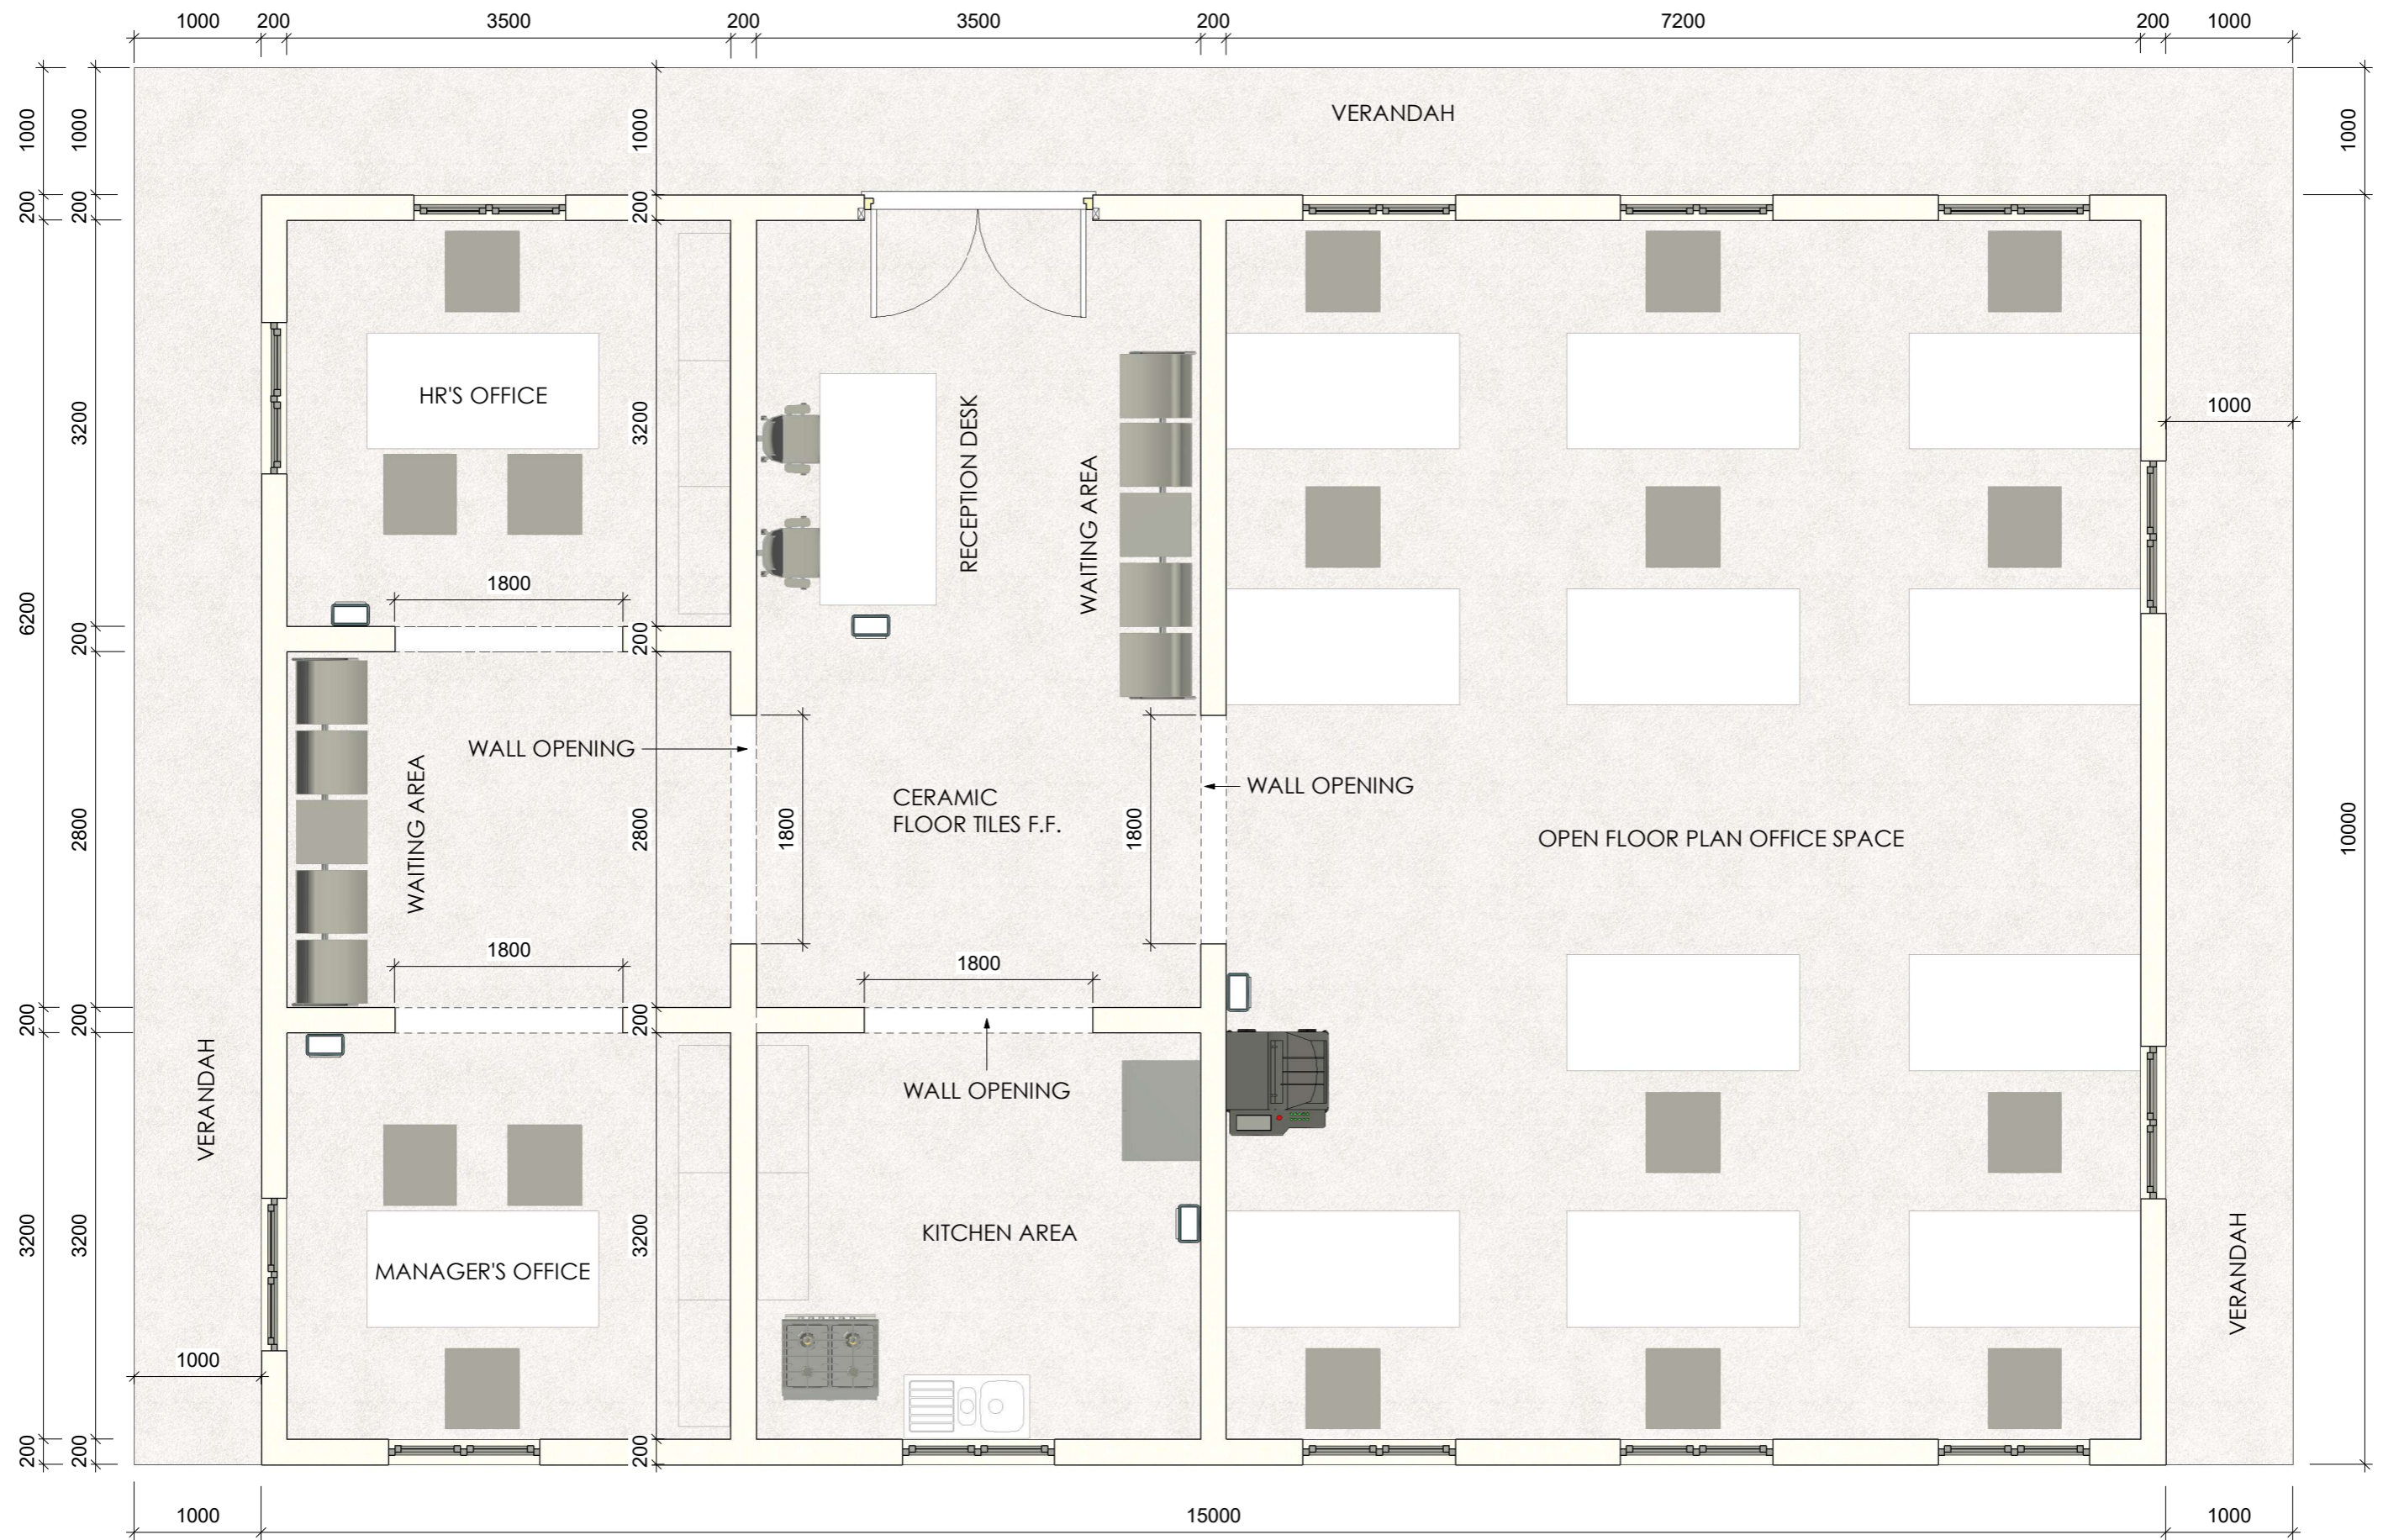

GROUND FLOOR LAYOUT
1 : 25

- NOTES:**
1. Concrete Class: Foundation 25/20, Column 25/20, Ground Beam 25/20; Strip Footing 25/20 (i.e. Class 25N/mm² and Maximum Agg. Size 20mm)
 2. Excavations to be inspected before blinding
 3. All reinforcement to be inspected before Concreting
 4. Cover to Main Reinforcement: Foundations 50; Columns 30; Ground Beams 40; Strip Footing 50; Slab 25; Beams 25.
 5. Dimensions to be read and not scaled
 6. All construction, purchases and finishes to be done as per BoQ description, and to Architect's and S.E.'S Approval

Revisions		
Date	Description	Remarks

Project:
PROPOSED OFFICES AT AWASI NEW YARD


Client:
RURAL ELECTRIFICATION & RENEWABLE ENERGY CORPORATION, REREC
P.O. BOX 34585 - 00100, NAIROBI

Drawing Title:
OFFICE BLOCK GROUND FLOOR LAYOUT

Designed by: Cindy Naisula
Drawn by: Cindy Naisula
Checked by: Eng. Gideon Gitonga
Approved by: Eng. Gideon Gitonga
Date: 11th October, 2023

Scale:
1 : 25

AWASI NEW YARD
S-08

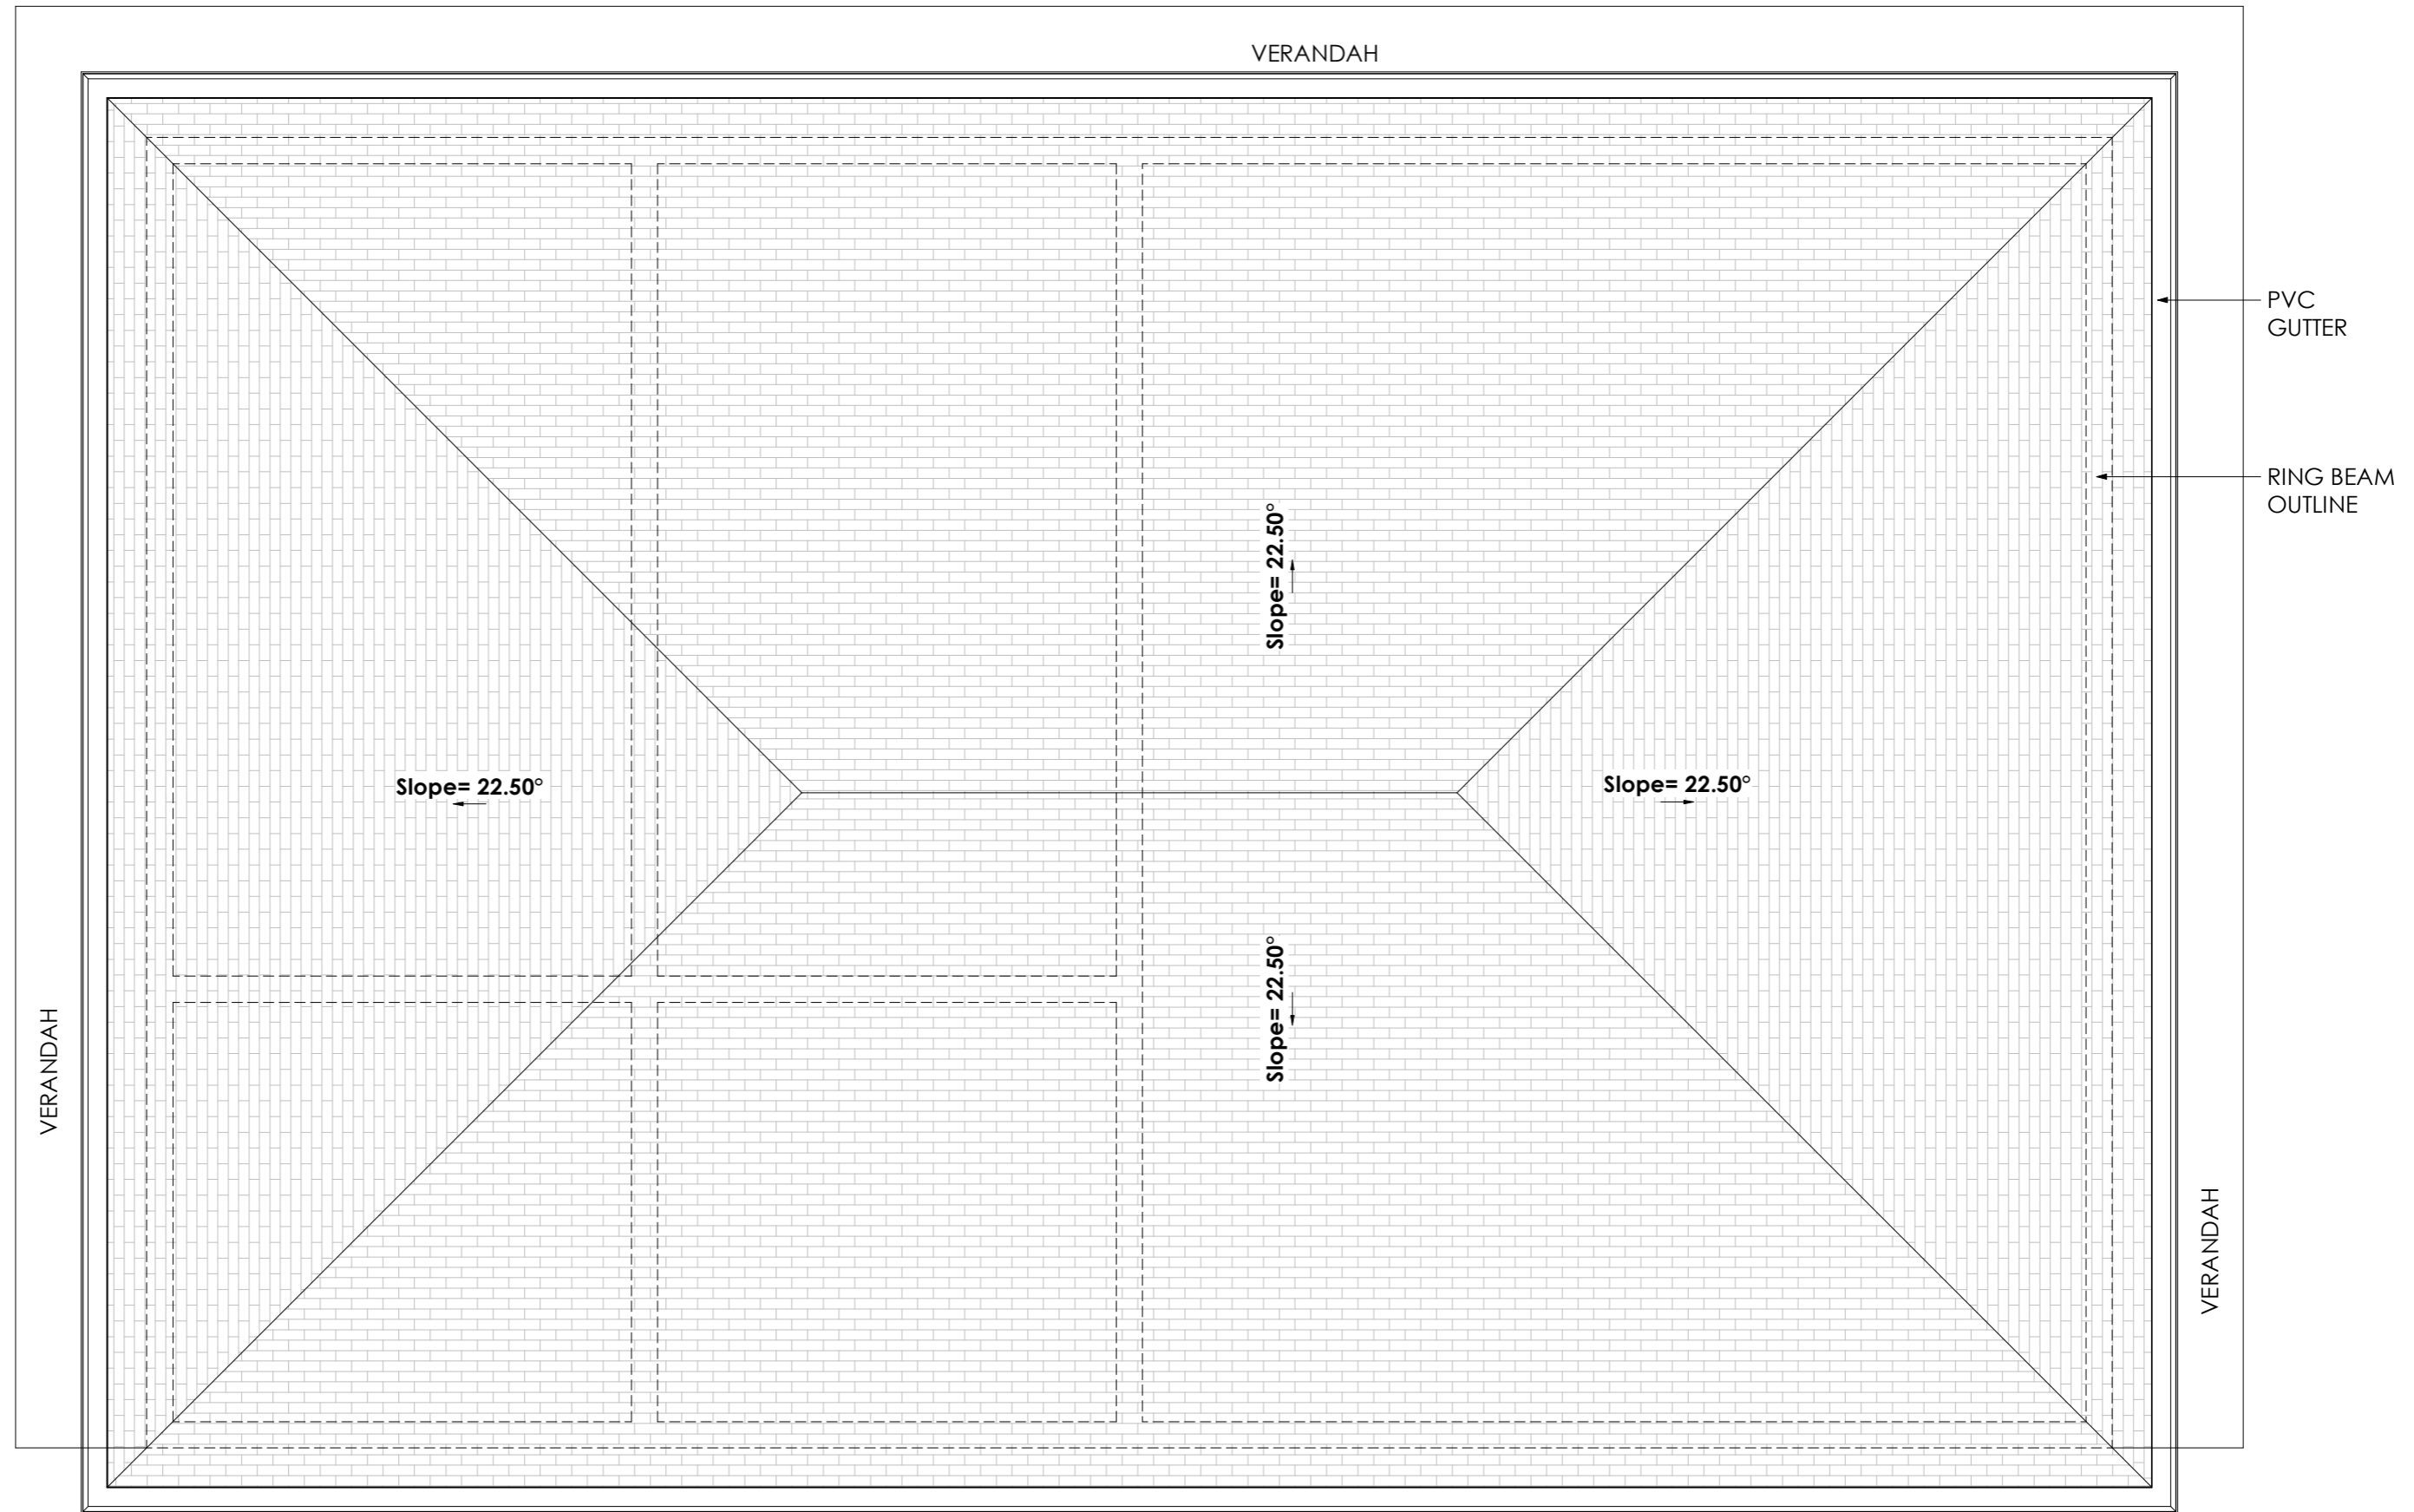

ROOF FLOOR LAYOUT
1 : 25

NOTES:
 1. Concrete Class: Foundation 25/20, Column 25/20, Ground Beam 25/20; Strip Footing 25/20 (i.e. Class 25N/mm² and Maximum Agg. Size 20mm)
 2. Excavations to be inspected before blinding
 3. All reinforcement to be inspected before Concreting
 4. Cover to Main Reinforcement: Foundations 50; Columns 30; Ground Beams 40; Strip Footing 50; Slab 25; Beams 25.
 5. Dimensions to be read and not scaled
 6. All construction, purchases and finishes to be done as per BoQ description, and to Architect's and S.E.'S Approval

Revisions		
Date	Description	Remarks

Project:
PROPOSED OFFICES AT AWASI NEW YARD



Client:
RURAL ELECTRIFICATION & RENEWABLE ENERGY CORPORATION, REREC
P.O. BOX 34585 - 00100, NAIROBI

Drawing Title:
OFFICE BLOCK ROOF FLOOR LAYOUT


Designed by: Cindy Naisula
 Drawn by: Cindy Naisula
 Checked by: Eng. Gideon Gitonga
 Approved by: Eng. Gideon Gitonga
 Date: 11th October, 2023

AWASI NEW YARD
S-09

Scale:
1 : 25

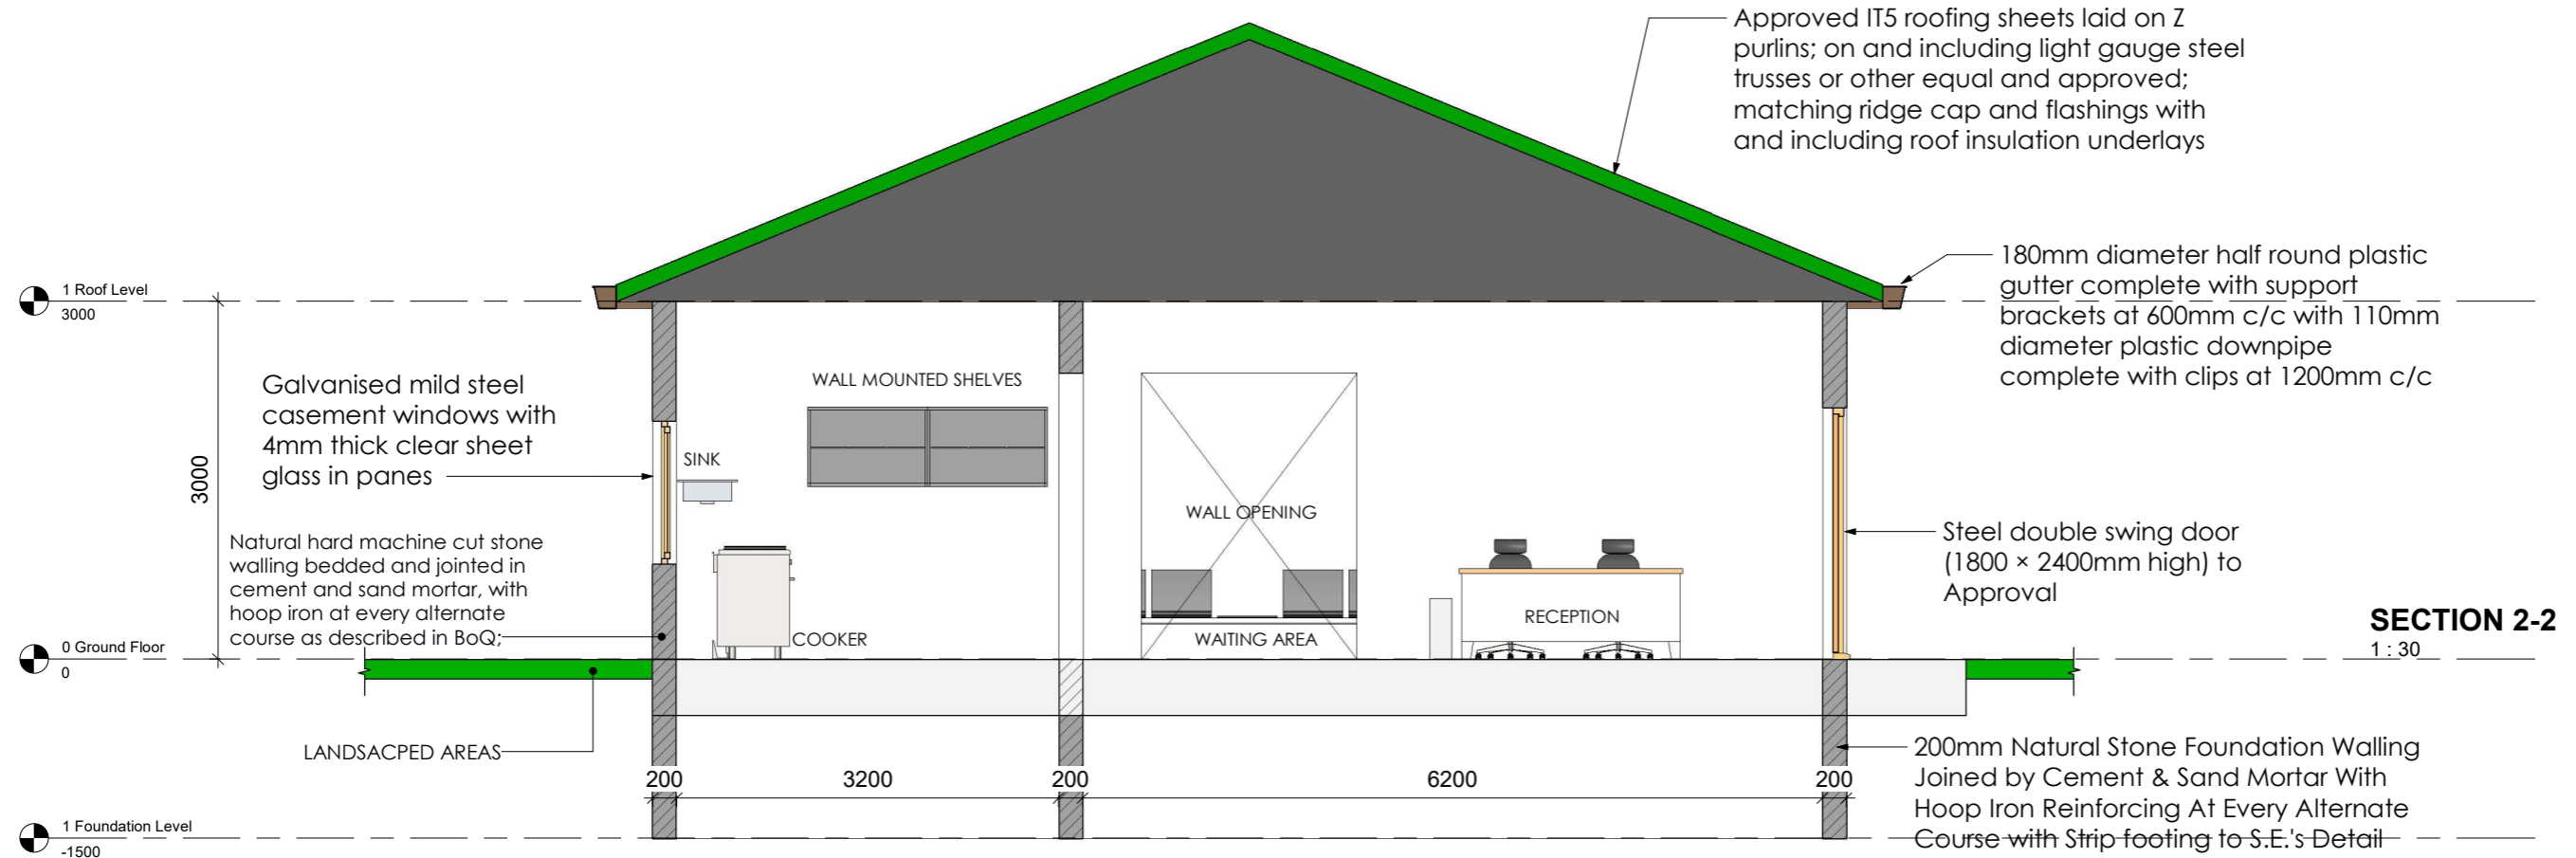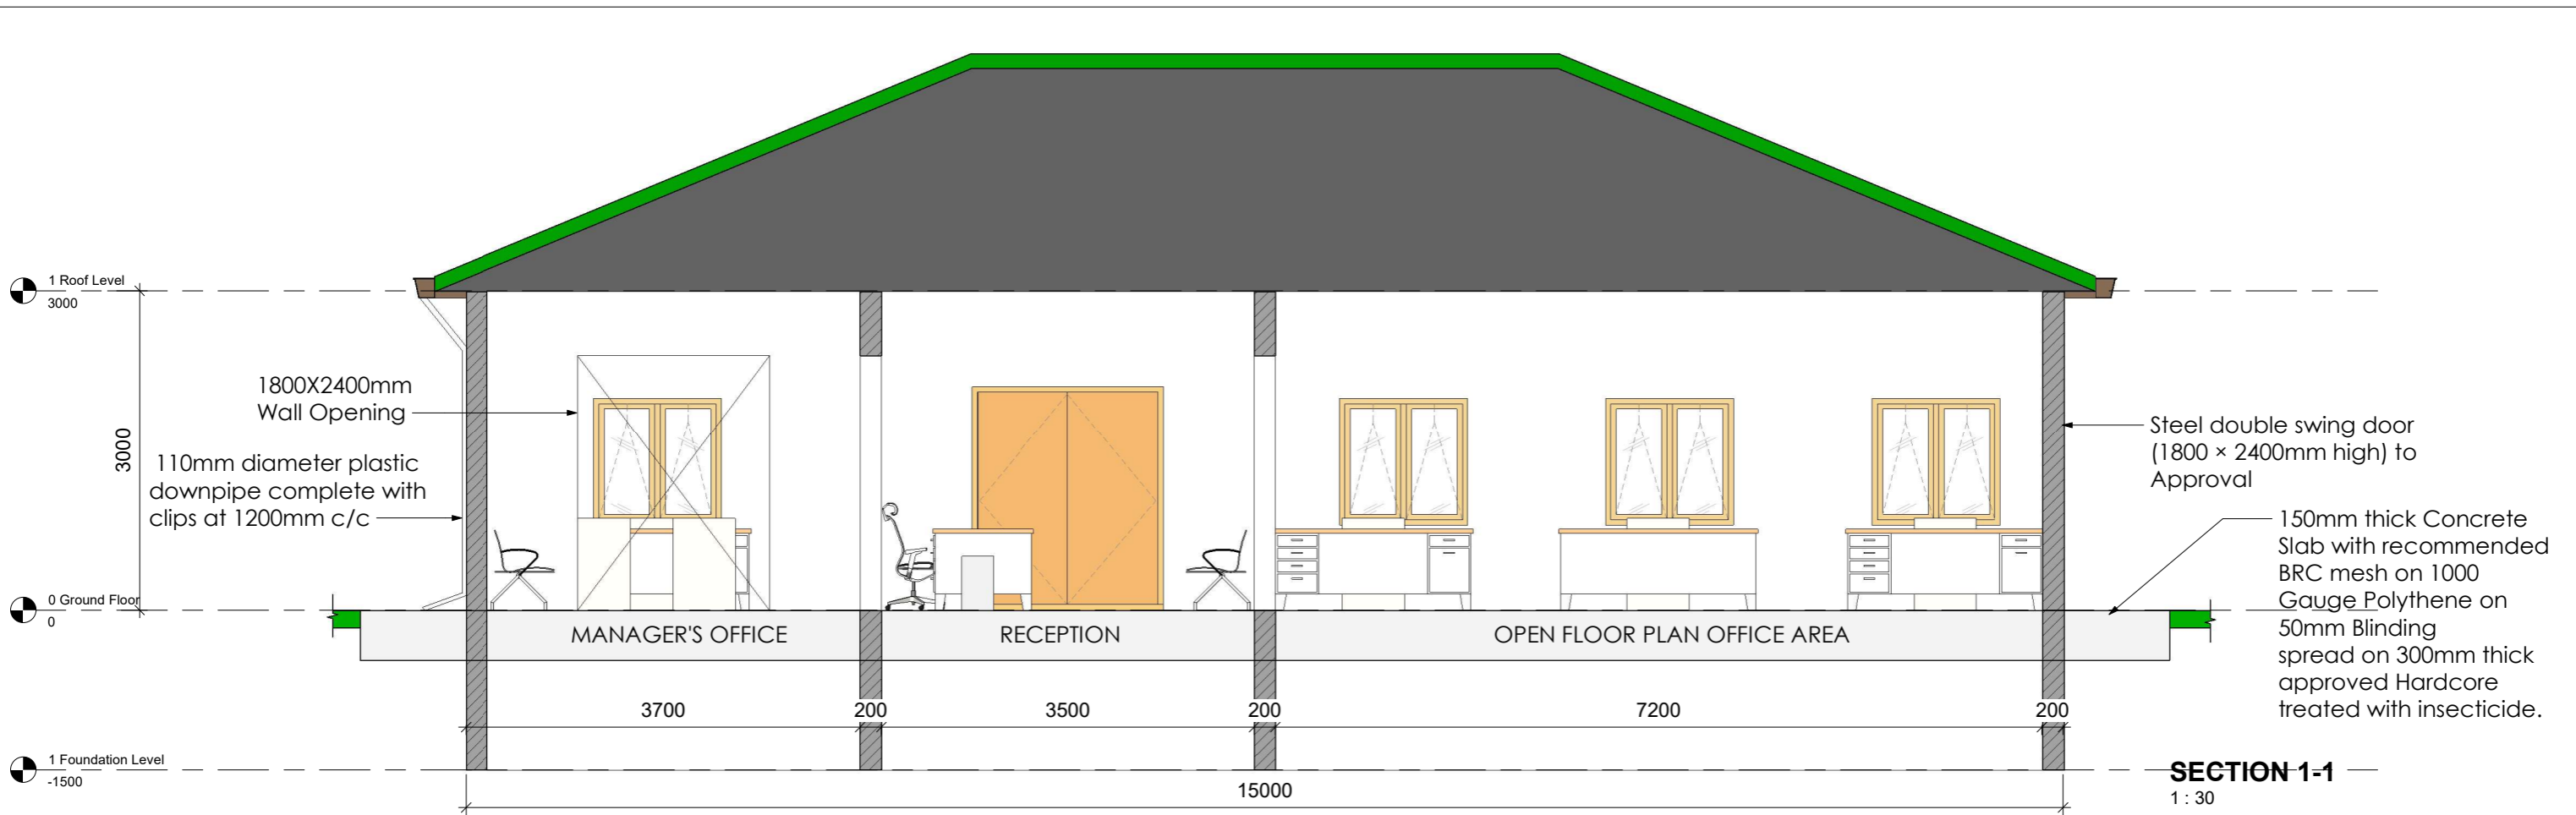

NOTES: 1. Concrete Class: Foundation 25/20, Column 25/20, Ground Beam 25/20; Strip Footing 25/20 (i.e. Class 25N/mm ² and Maximum Agg. Size 20mm) 2. Excavations to be inspected before blinding 3. All reinforcement to be inspected before Concreting 4. Cover to Main Reinforcement: Foundations 50; Columns 30; Ground Beams 40; Strip Footing 50; Slab 25; Beams 25. 5. Dimensions to be read and not scaled 6. All construction, purchases and finishes to be done as per BoQ description, and to Architect's and S.E.'S Approval	Revisions			Project: PROPOSED OFFICES AT AWASI NEW YARD	Client: RURAL ELECTRIFICATION & RENEWABLE ENERGY CORPORATION, REREC P.O. BOX 34585 - 00100, NAIROBI	Designed by: Cindy Naisula Drawn by: Cindy Naisula Checked by: Eng. Gideon Gitonga Approved by: Eng. Gideon Gitonga Date: 11 th October, 2023	Scale: 1 : 30
	Date	Description	Remarks				
Drawing Title: OFFICE BLOCK SECTION VIEWS				Drawing Title: AWASI NEW YARD S-10			

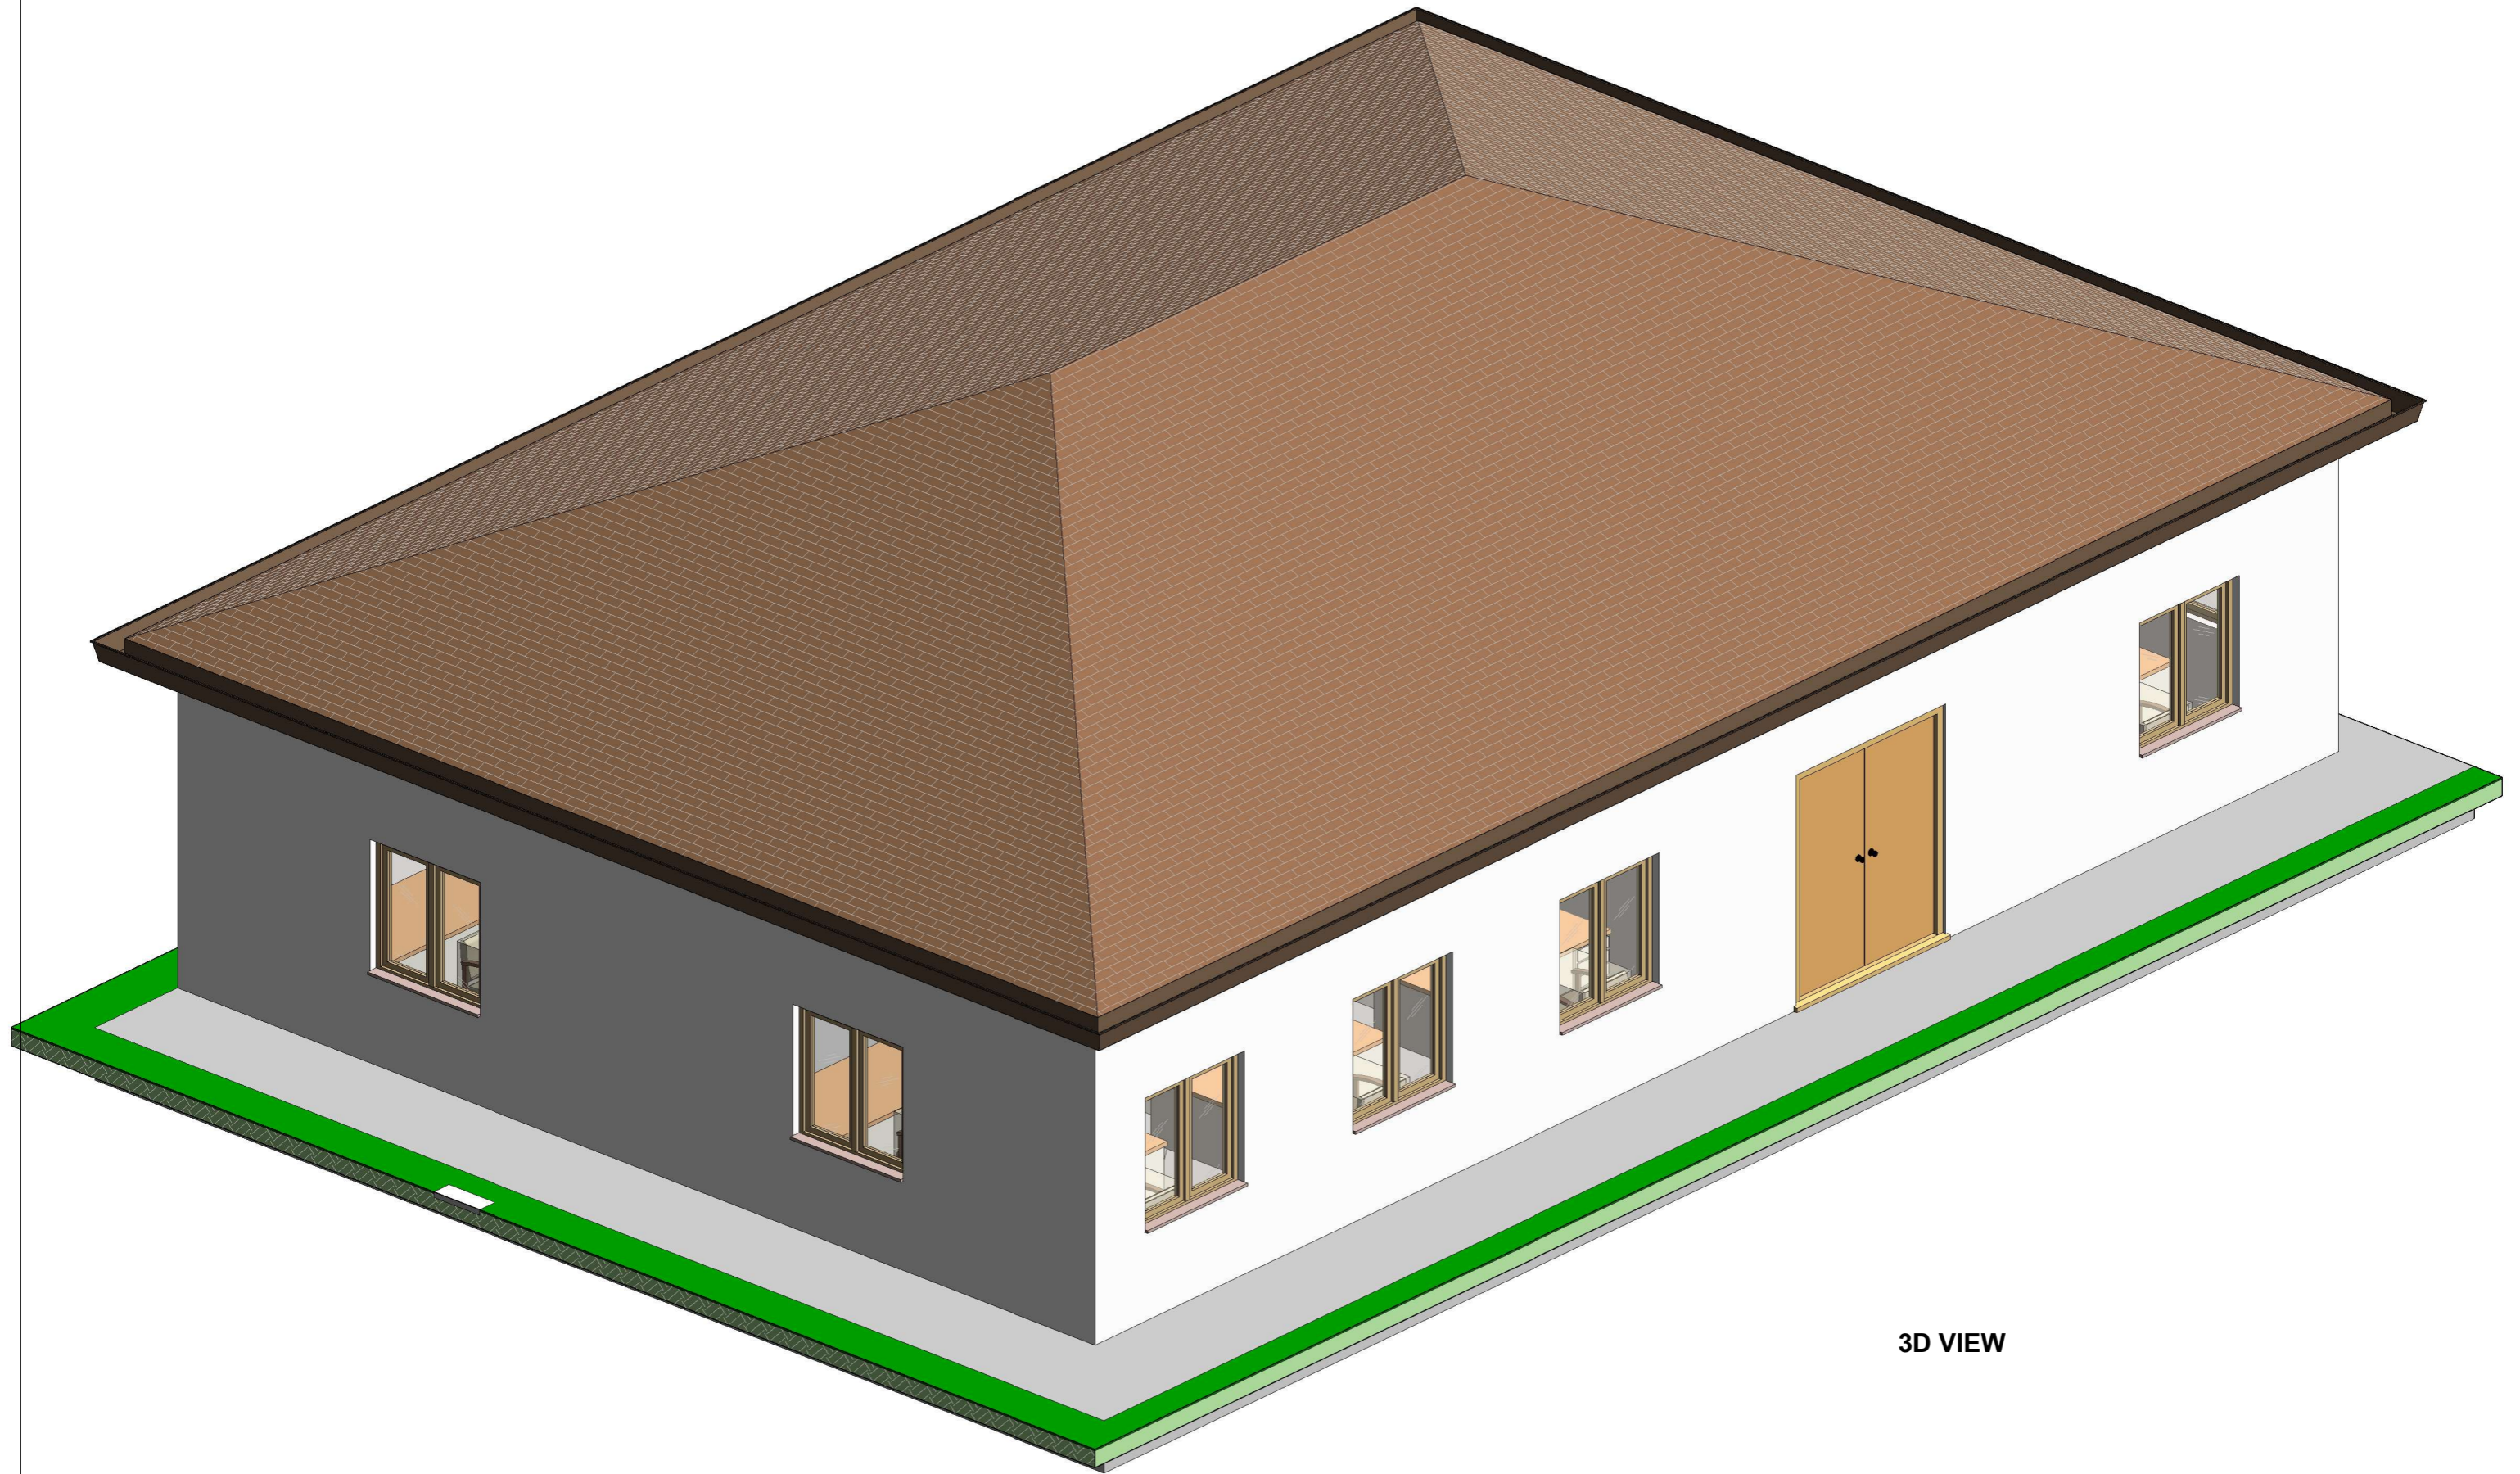

3D VIEW

NOTES:

1. Concrete Class: Foundation 25/20, Column 25/20, Ground Beam 25/20; Strip Footing 25/20 (i.e. Class 25N/mm² and Maximum Agg. Size 20mm)
2. Excavations to be inspected before blinding
3. All reinforcement to be inspected before Concreting
4. Cover to Main Reinforcement: Foundations 50; Columns 30; Ground Beams 40; Strip Footing 50; Slab 25; Beams 25.
5. Dimensions to be read and not scaled
6. All construction, purchases and finishes to be done as per BoQ description, and to Architect's and S.E.'S Approval

Revisions		
Date	Description	Remarks

Project:
PROPOSED OFFICES AT AWASI NEW YARD


Client:
RURAL ELECTRIFICATION & RENEWABLE ENERGY CORPORATION, REREC
P.O. BOX 34585 - 00100, NAIROBI

Drawing Title:
OFFICE BLOCK 3D VIEW

Designed by: Cindy Naisula
Drawn by: Cindy Naisula
Checked by: Eng. Gideon Gitonga
Approved by: Eng. Gideon Gitonga
Date: 11th October, 2023

AWASI NEW YARD
S-11

Scale:

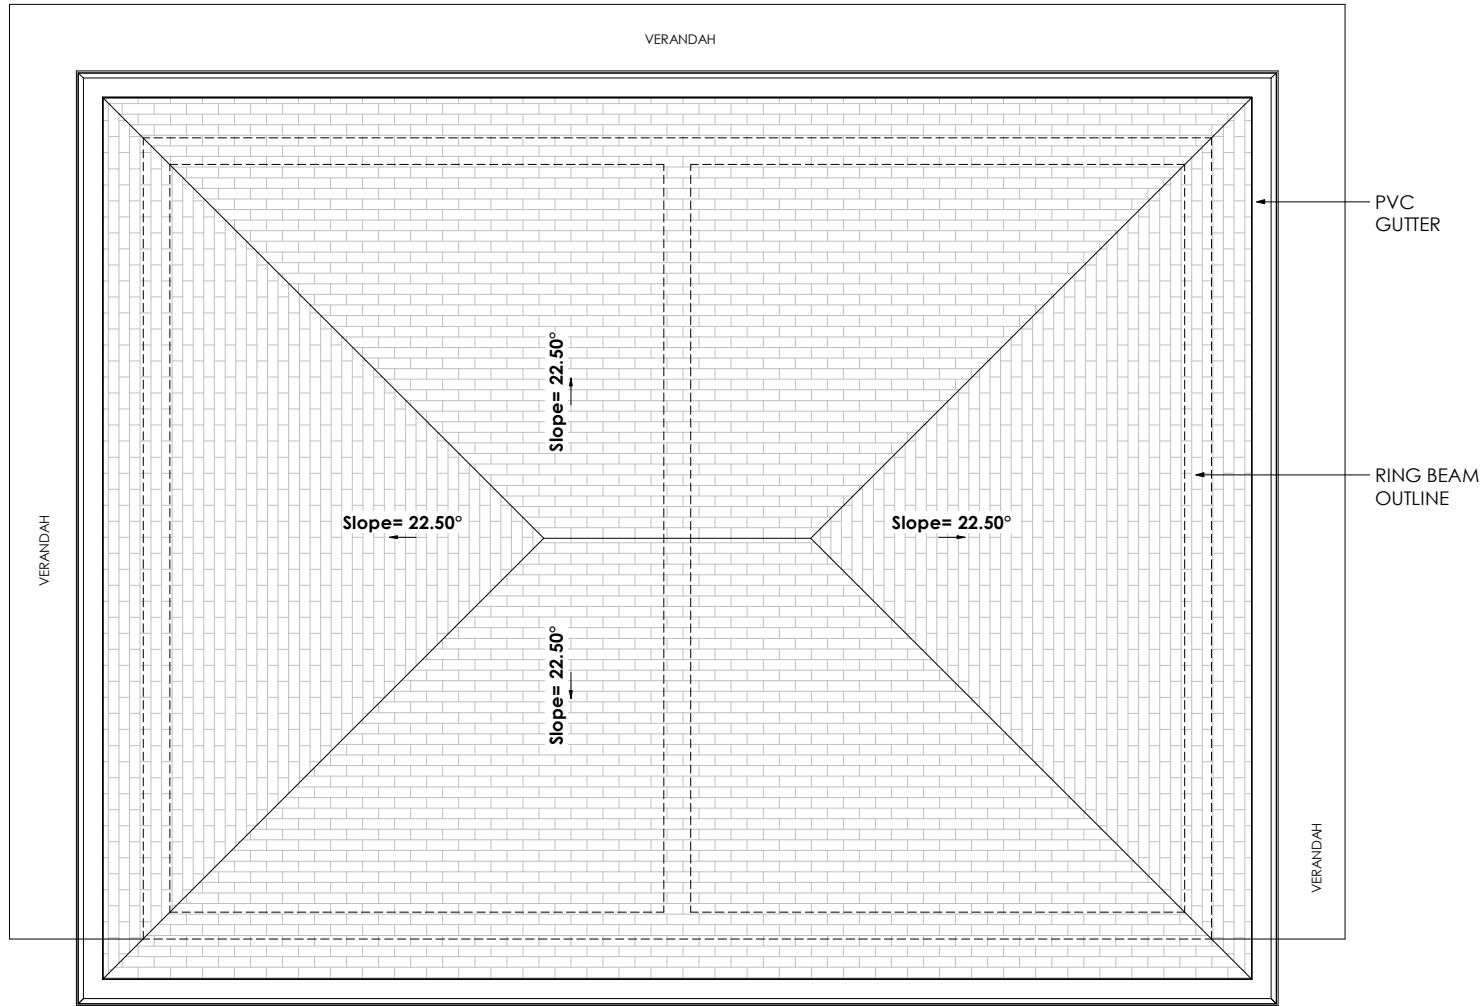

ROOF FLOOR LAYOUT
1 : 20

NOTES:


1. Concrete Class: Foundation 25/20, Column 25/20, Ground Beam 25/20; Strip Footing 25/20 (i.e. Class 25N/mm² and Maximum Agg. Size 20mm)
2. Excavations to be inspected before blinding
3. All reinforcement to be inspected before concreting
4. Cover to Main Reinforcement: Foundations 50; Columns 30; Ground Beams 40; Strip Footing 50; Slab 25; Beams 25.
5. Dimensions to be read and not scaled
6. All construction, purchases and finishes to be done as per BoQ description, and to Architect's and S.E.'S Approval

Revisions		
Date	Description	Remarks

Project:	PROPOSED OFFICES AT AWASI NEW YARD
----------	------------------------------------

Client:	RURAL ELECTRIFICATION & RENEWABLE ENERGY CORPORATION, REREC P.O. BOX 34585 - 00100, NAIROBI
Designed by:	Cindy Naisula
Drawn by:	Cindy Naisula
Checked by:	Eng. Gideon Gitonga
Approved by:	Eng. Gideon Gitonga
Date:	11 th October, 2023
Drawing Title:	AWASI NEW YARD ABLUTION BLOCK ROOF FLOOR LAYOUT

Scale:	1 : 20

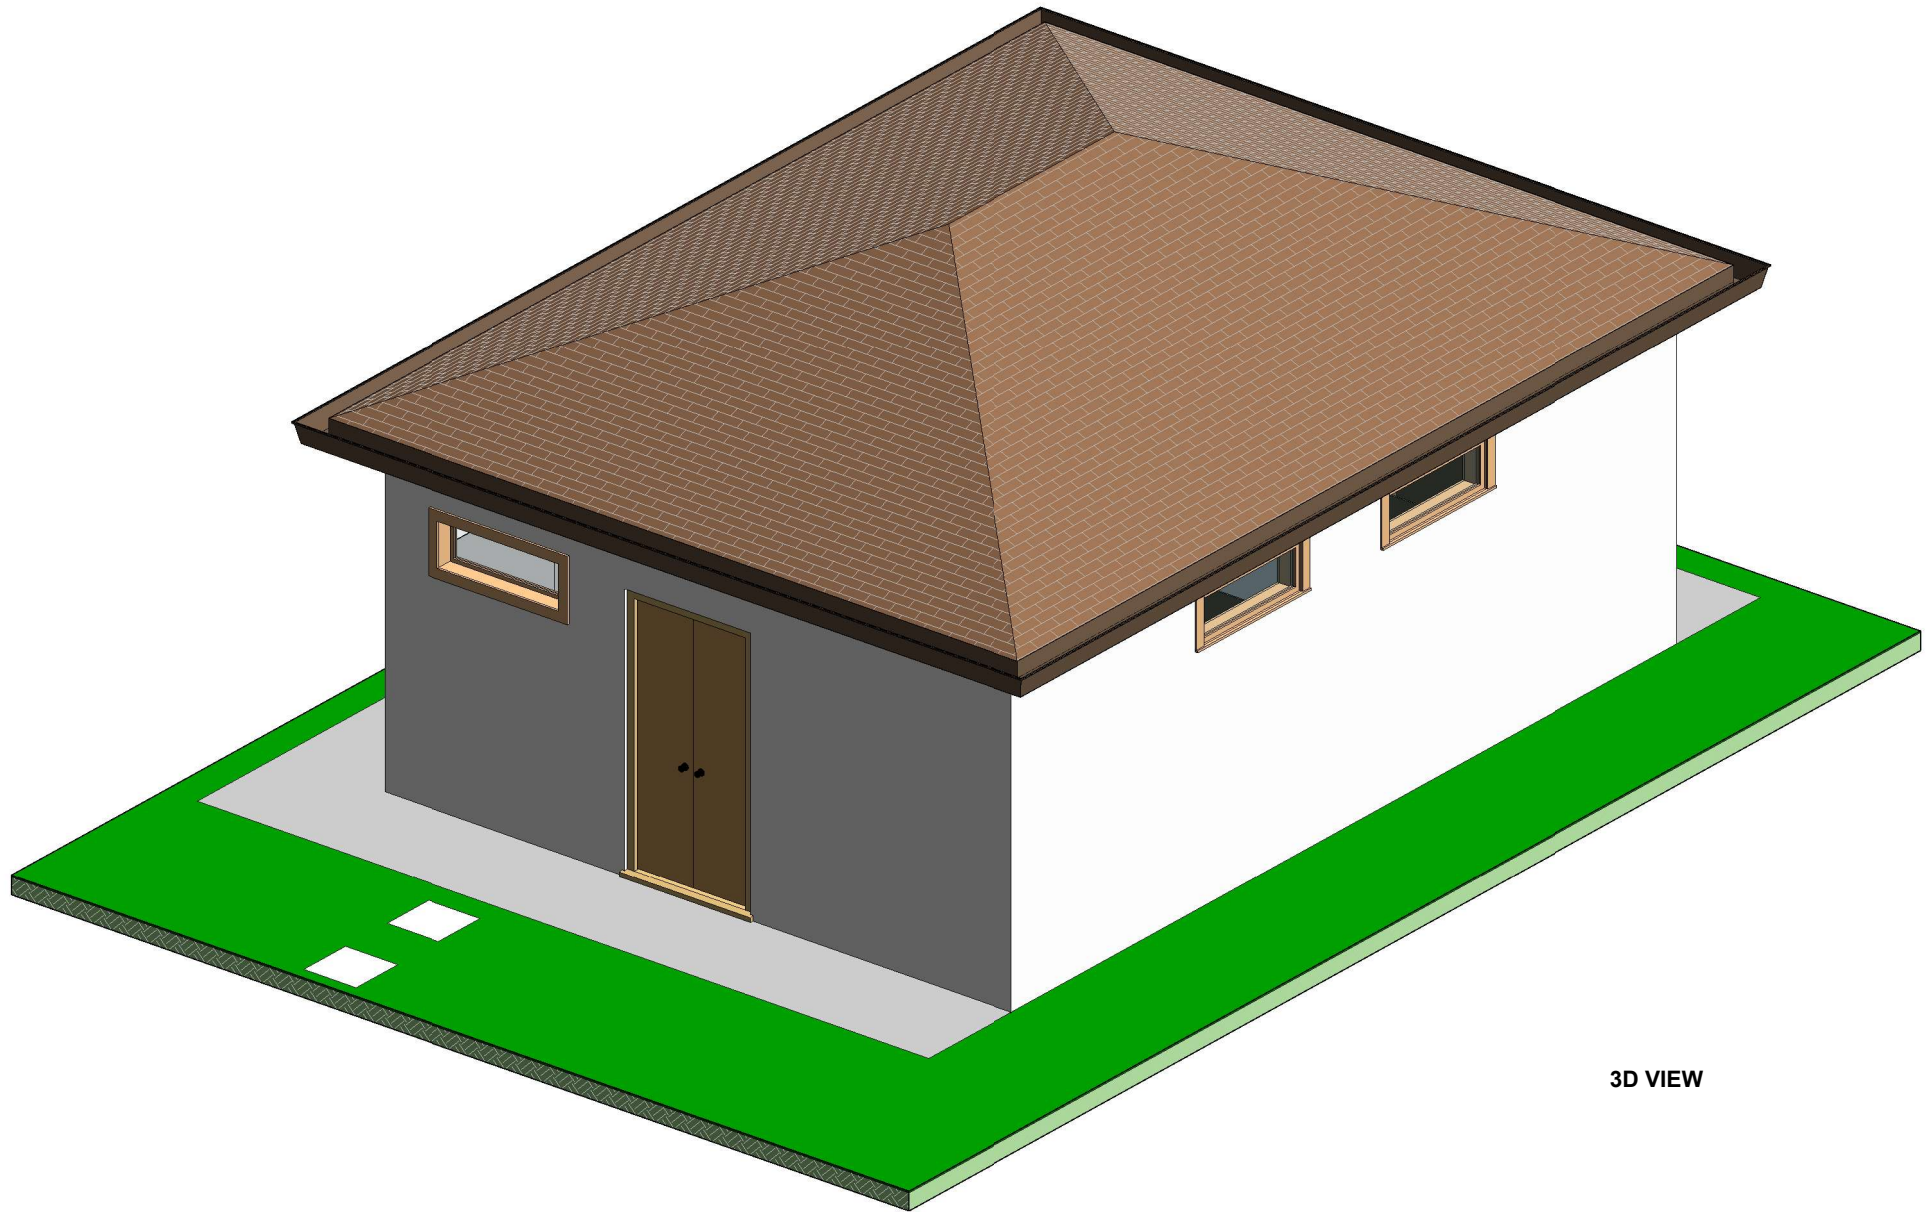

3D VIEW

NOTES:

1. Concrete Class: Foundation 25/20, Column 25/20, Ground Beam 25/20; Strip Footing 25/20 (i.e. Class 25N/mm² and Maximum Agg. Size 20mm)
2. Excavations to be inspected before blinding
3. All reinforcement to be inspected before concreting
4. Cover to Main Reinforcement: Foundations 50; Columns 30; Ground Beams 40; Strip Footing 50; Slab 25; Beams 25.
5. Dimensions to be read and not scaled
6. All construction, purchases and finishes to be done as per BoQ description, and to Architect's and S.E.'S Approval

Revisions		
Date	Description	Remarks

Project: PROPOSED OFFICES AT AWASI NEW YARD	Client: RURAL ELECTRIFICATION & RENEWABLE ENERGY CORPORATION, REREC P.O. BOX 34585 - 00100, NAIROBI	Designed by: Cindy Naisula Drawn by: Cindy Naisula Checked by: Eng. Gideon Gitonga Approved by: Eng. Gideon Gitonga Date: 11 th October, 2023	Scale:
	Drawing Title: ABLUTION BLOCK 3D VIEW	AWASI NEW YARD S-15	